

THESE DRAWING PLANS & SPECIFICATIONS ARE THE COPYRIGHT OWNERSHIP AND THE PROPERTY OF THE ARCHITECTURE AND DESIGN ASSOCIATION OF NEW SOUTH WALES. ANY REPRODUCTION OR PARTIAL REPRODUCTION WITHOUT THE WRITTEN PERMISSION OF THIS OFFICE.

FIGURED DIMENSIONS TO BE USED IN PREFERENCE TO SCALE. ALL DIMENSIONS TO BE CHECKED ON SITE.

THIS DOCUMENT NOT TO BE USED FOR CONSTRUCTION UNLESS SHOWN & ISSUED FOR CONSTRUCTION.

#	DESCRIPTION	DATE
SS	ISSUED FOR CONSTRUCTION	01/12/2025
RR	PRELIMINARY ISSUE	27/11/2025
QQ	ISSUED FOR CONSTRUCTION	17/10/2025
PP	ISSUED FOR CONSTRUCTION	14/10/2025
OO	ISSUED FOR CONSTRUCTION	03/10/2025
NN	ISSUED FOR CONSTRUCTION	24/09/2025
MM	ISSUED FOR CONSTRUCTION	17/09/2025
LL	ISSUED FOR CONSTRUCTION	13/09/2025
KK	ISSUED FOR CONSTRUCTION	08/09/2025
JJ	ISSUED FOR CONSTRUCTION	05/09/2025
II	ISSUED FOR CONSTRUCTION	28/08/2025
HH	ISSUED FOR CONSTRUCTION	07/08/2025
GG	ISSUED FOR CONSTRUCTION	30/07/2025
FF	ISSUED FOR CONSTRUCTION	18/07/2025
EE	ISSUED FOR COORDINATION	09/07/2025
DD	ISSUED FOR COORDINATION	03/07/2025
CC	ISSUED FOR CONSTRUCTION CERTIFICATE	27/06/2025
BB	ISSUED FOR CONSTRUCTION CERTIFICATE	19/06/2025
AA	ISSUED FOR COORDINATION	13/06/2025
Z	ISSUED FOR COORDINATION	10/06/2025

ROOM LEGEND

WH01	COOLROOM 1 (CONVENTIONAL PRINTING)
WH02	COOLROOM 2 (DIGITAL PRINTING)
WH03	FINISHING & PACKING
WH04	FOLDING, MAILING & PACKING
WH05	STORING, FOLDING & PACKING
WH06	RAW MATERIAL STORAGE EAST
WH07	RAW MATERIAL STORAGE WEST
WH08	PROTOTYPE ROOM
WH09	PLATE MAKING ROOM
WH10	DESIGN STUDIO
WH11	RECEIVING OFFICE 1
WH12	RECEIVING OFFICE 2
WH13	STAGING AREA & DESPATCH
WH14	COMPRESSOR ROOM
WH15	HAZARDOUS GOODS
WH16	WASTE ROOM
WH17	PROTO SECURE
WH18	TRANS URBAN SECURE
WH19	SBA CARDS

ELECTRICAL LEGEND

DB AS PER ELECTRICAL DRAWINGS	DB AS PER ELECTRICAL DRAWINGS
INDICATIVE DB	INDICATIVE DB

SITE LEGEND

FNC-1 CHAINMESH FENCE	FNC-1 CHAINMESH FENCE
FNC-2 PALISADE FENCE	FNC-2 PALISADE FENCE
RETAINING WALL	RETAINING WALL
SLIDING GATE	SLIDING GATE
GATE	GATE
PEDESTRIAN GATE	PEDESTRIAN GATE
TELESCOPIC GATE	TELESCOPIC GATE
SITE BOUNDARY	SITE BOUNDARY
LOT BOUNDARY	LOT BOUNDARY
BUILDING SETBACK	BUILDING SETBACK
LANDSCAPE SETBACK	LANDSCAPE SETBACK
ROAD LINES RESERVE	ROAD LINES RESERVE

LEGEND

INDICATIVE ONLY SUBJECT TO CLIENT AND/OR PLANNING APPROVAL	INDICATIVE ONLY SUBJECT TO CLIENT AND/OR PLANNING APPROVAL
ZONE OF INFLUENCE	ZONE OF INFLUENCE
SEWER LINE	SEWER LINE

NOTE: ZONE OF INFLUENCE AS PER DWG FILE 0100 BY ATEL 11/2024

ARCHITECT
sba
p: 02 9929 9988 e: info@sba.au www.sba.au

CLIENT
mirvac

BUILDER
RICHARD CROOKES CONSTRUCTIONS


PROJECT
WAREHOUSE 8

ADDRESS
LOT 8, 804-882 MAMRE RD
KEMPS CREEK, NSW

TITLE
SITE PLAN

DATE	01/12/2025
SCALE	As indicated @ A0
DRAWN	Author
CHECKED	Checker
APPROVED	Approver
SBA PROJECT NO.	23308
DWG NO.	AR-AIE.B08.CC.1100 SS

11/2025 9:49:38 AM

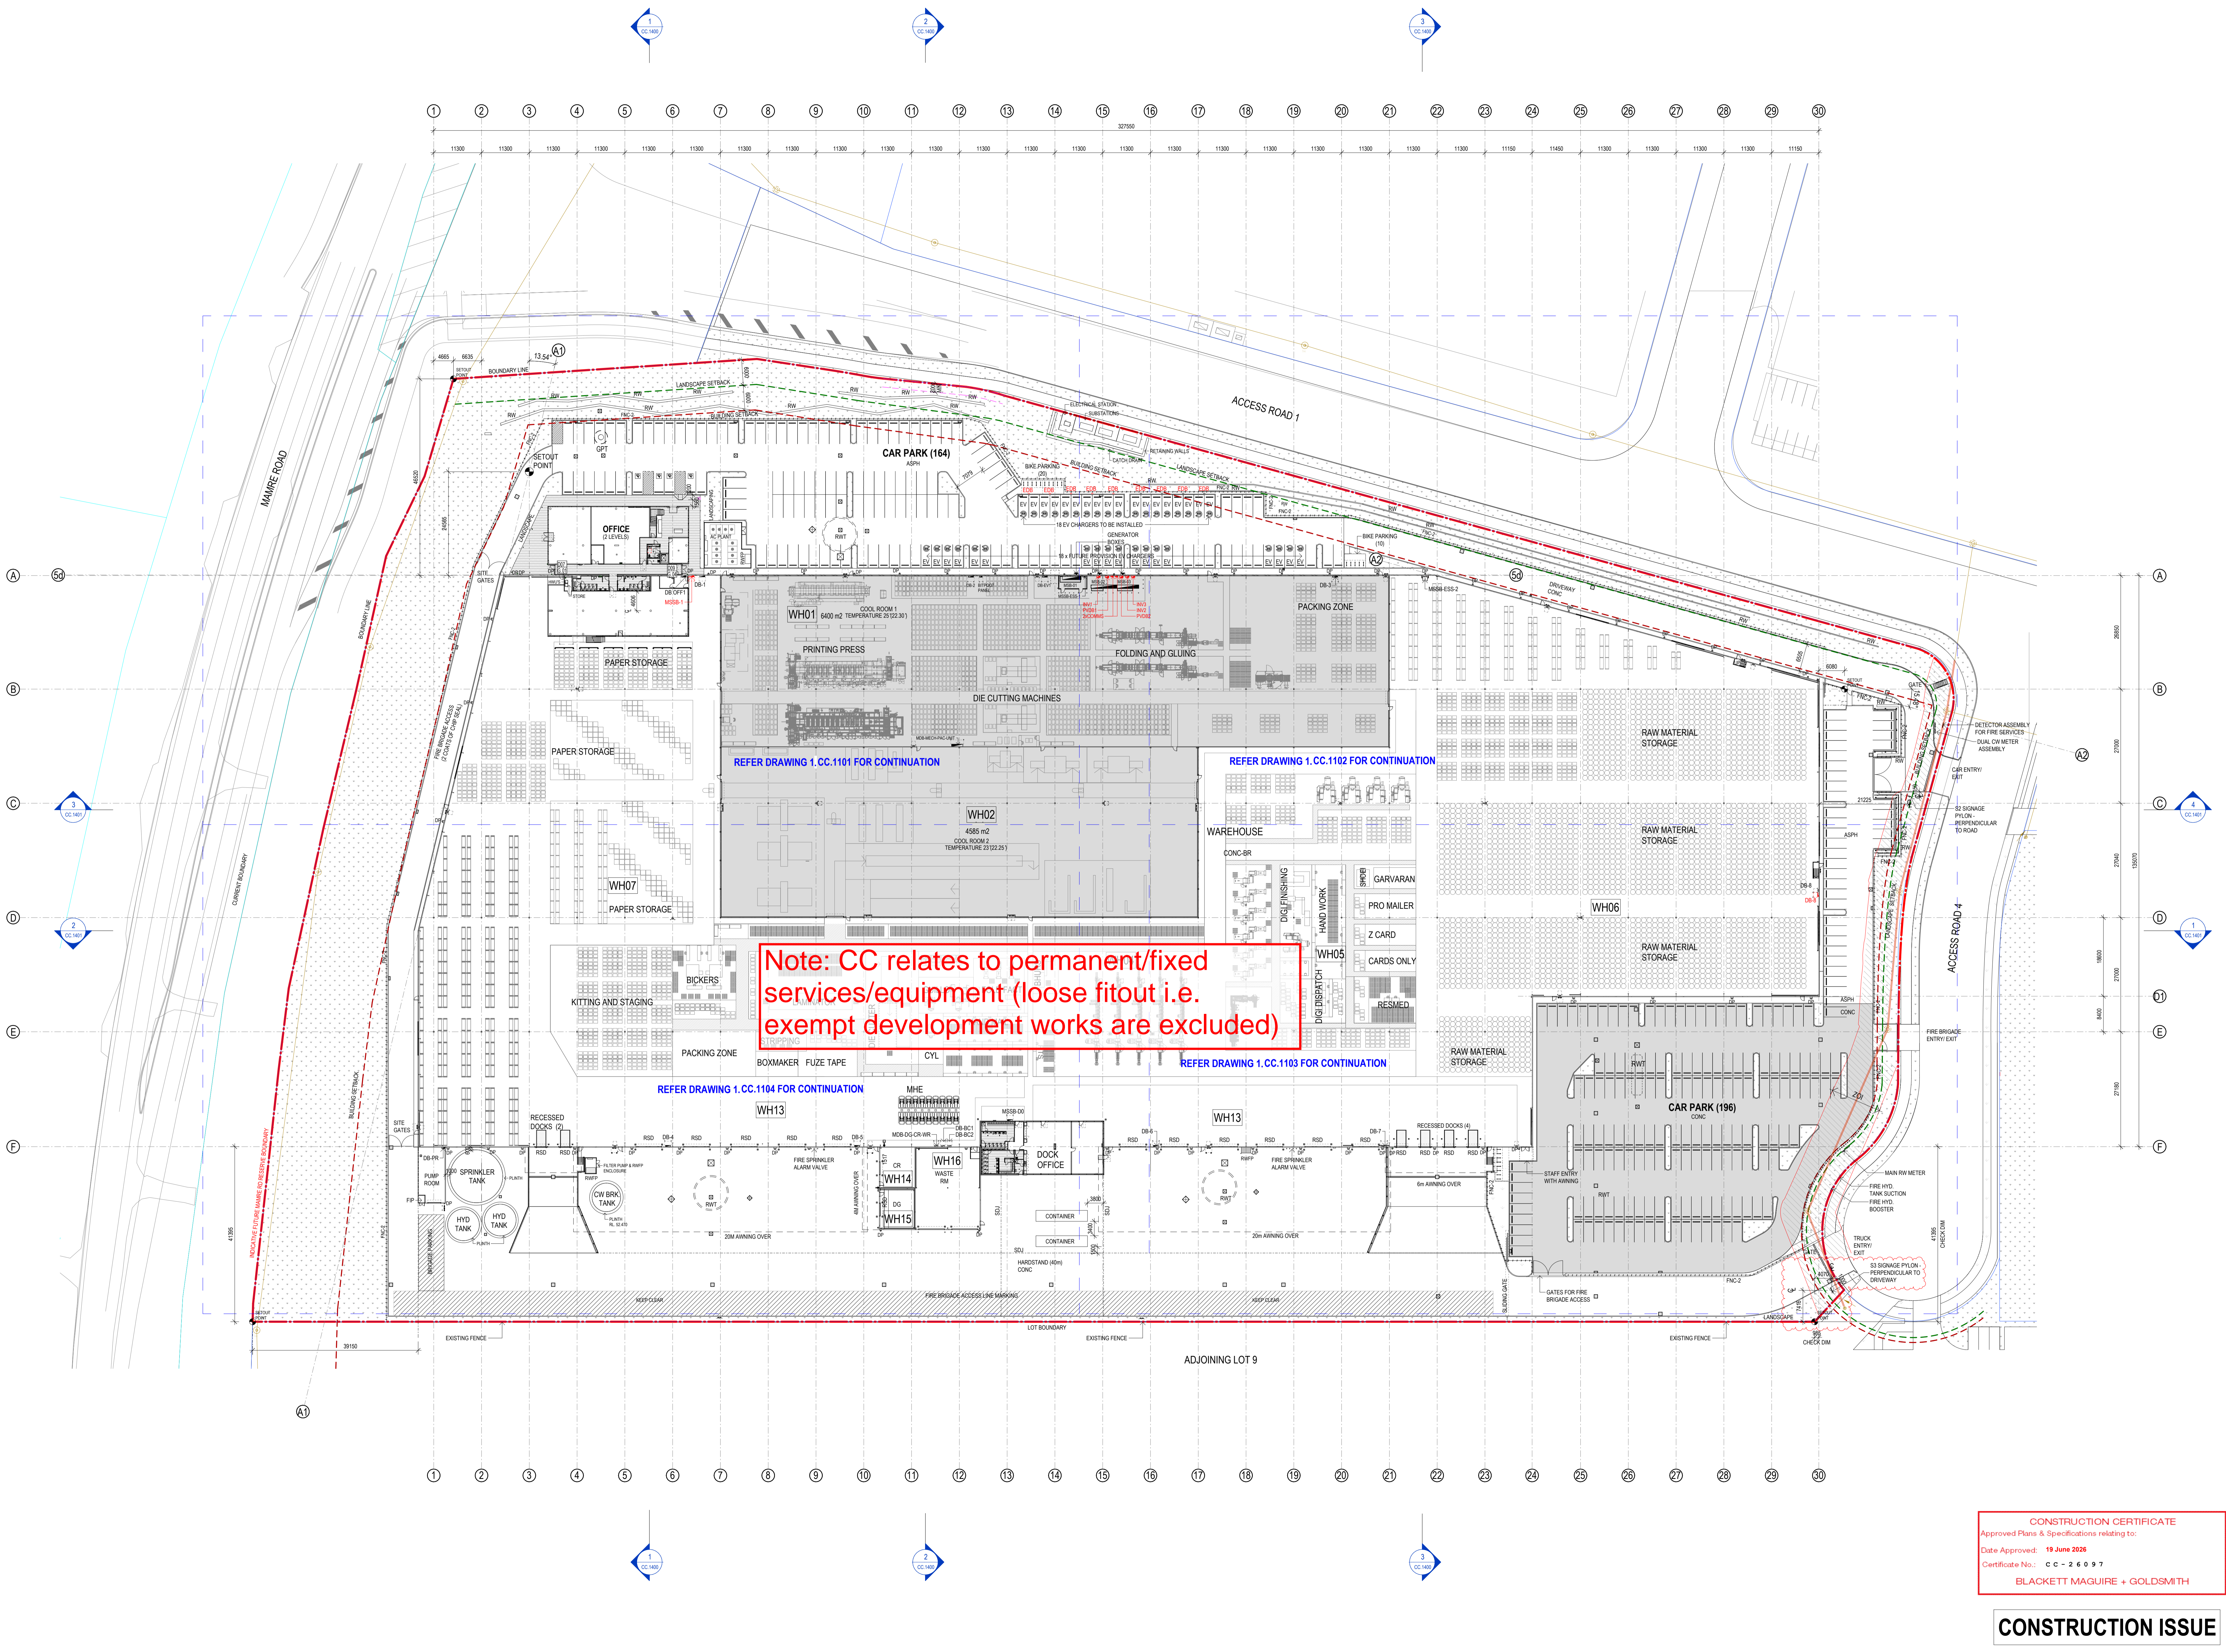

CONSTRUCTION CERTIFICATE
Approved Plans & Specifications relating to:
Date Approved: 19 June 2025
Certificate No.: C - 2 6 0 9 7
BLACKETT MAGUIRE + GOLDSMITH

CONSTRUCTION ISSUE