


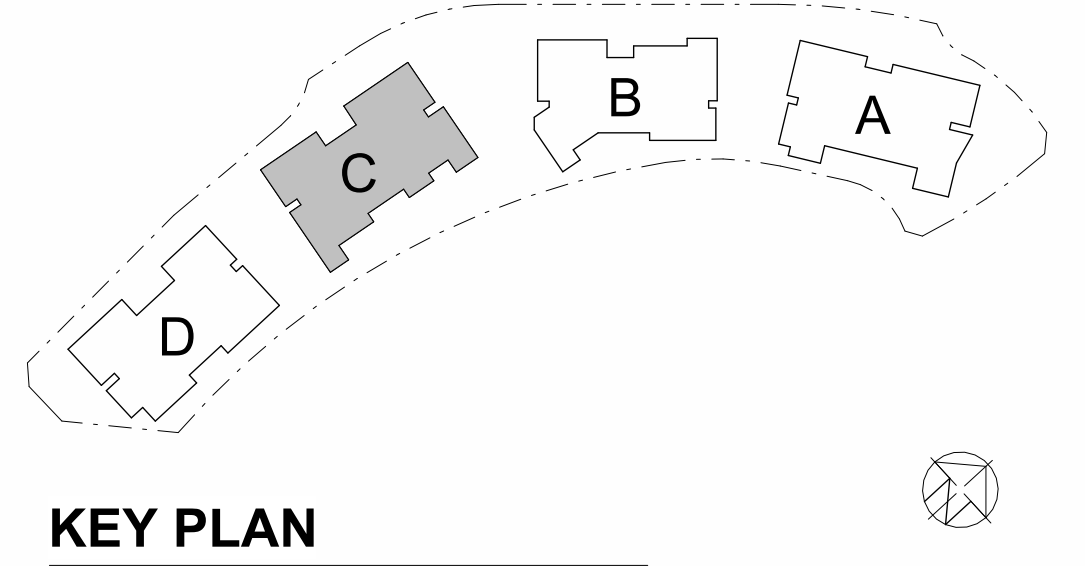

1 EAST ELEVATION A
1:100

BAL 12.5

6 EAST ELEVATION B
1:100

5 EAST ELEVATION C
1:100


7 EAST ELEVATION D
1:100

8 EAST ELEVATION E
1:100

9 EAST ELEVATION F
1:100

3 NORTH ELEVATION A
1:100

BAL 12.5

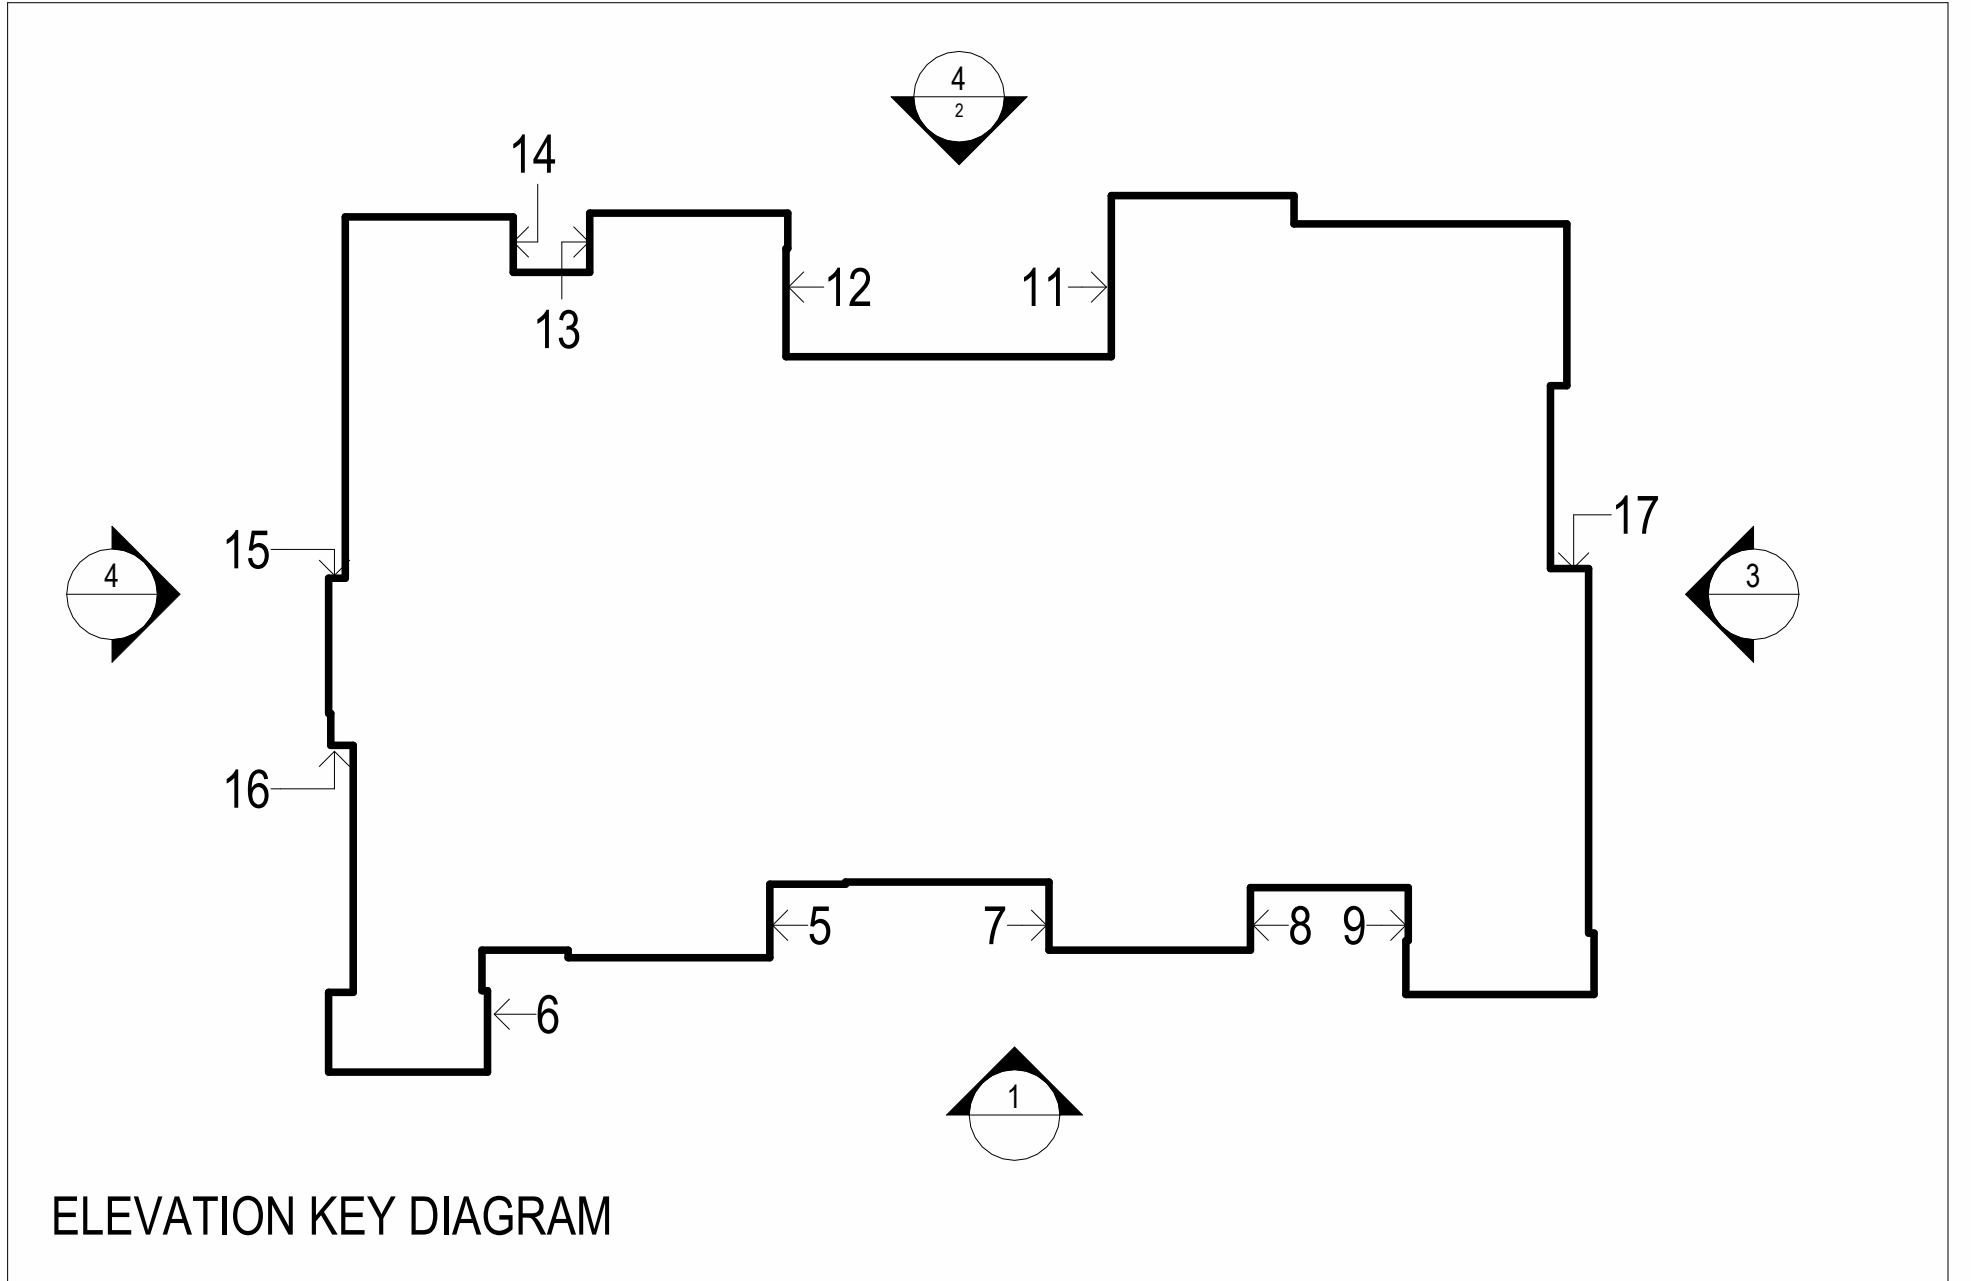

ELEVATION KEY DIAGRAM



2 WEST ELEVATION A
1:100

BAL 12.5

11 WEST ELEVATION B
1:100

12 WEST ELEVATION C
1:100

13 WEST ELEVATION D
1:100

14 WEST ELEVATION E
1:100

17 WEST ELEVATION F
1:100

4 SOUTH ELEVATION A
1:100

BAL 12.5

15 SOUTH ELEVATION B
1:100

16 SOUTH ELEVATION C
1:100