


THESE DESIGN PLANS & SPECIFICATIONS ARE THE COPYRIGHT OF THE ARCHITECT AND THE PROPERTY OF THE ARCHITECT. NO PART OF THESE PLANS OR SPECIFICATIONS IS TO BE REPRODUCED OR TRANSMITTED IN ANY FORM OR BY ANY MEANS, ELECTRONIC OR MECHANICAL, INCLUDING PHOTOCOPYING, RECORDING, OR BY ANY INFORMATION STORAGE AND RETRIEVAL SYSTEM, WITHOUT THE WRITTEN PERMISSION OF THE ARCHITECT.

FIGURES DIMENSIONS TO BE USED IN PREFERENCE TO SCALE. ALL DIMENSIONS TO BE CHECKED ON SITE.

THIS DOCUMENT NOT TO BE USED FOR CONSTRUCTION UNLESS SIGNED & SEALED FOR CONSTRUCTION.

#	DESCRIPTION	DATE
P3	REVISED ISSUE FOR CONSTRUCTION CERTIFICATE	23/04/2026
P2	REVISED ISSUE FOR CONSTRUCTION CERTIFICATE	16/04/2026
P1	ISSUED FOR CONSTRUCTION CERTIFICATE	17/03/2026

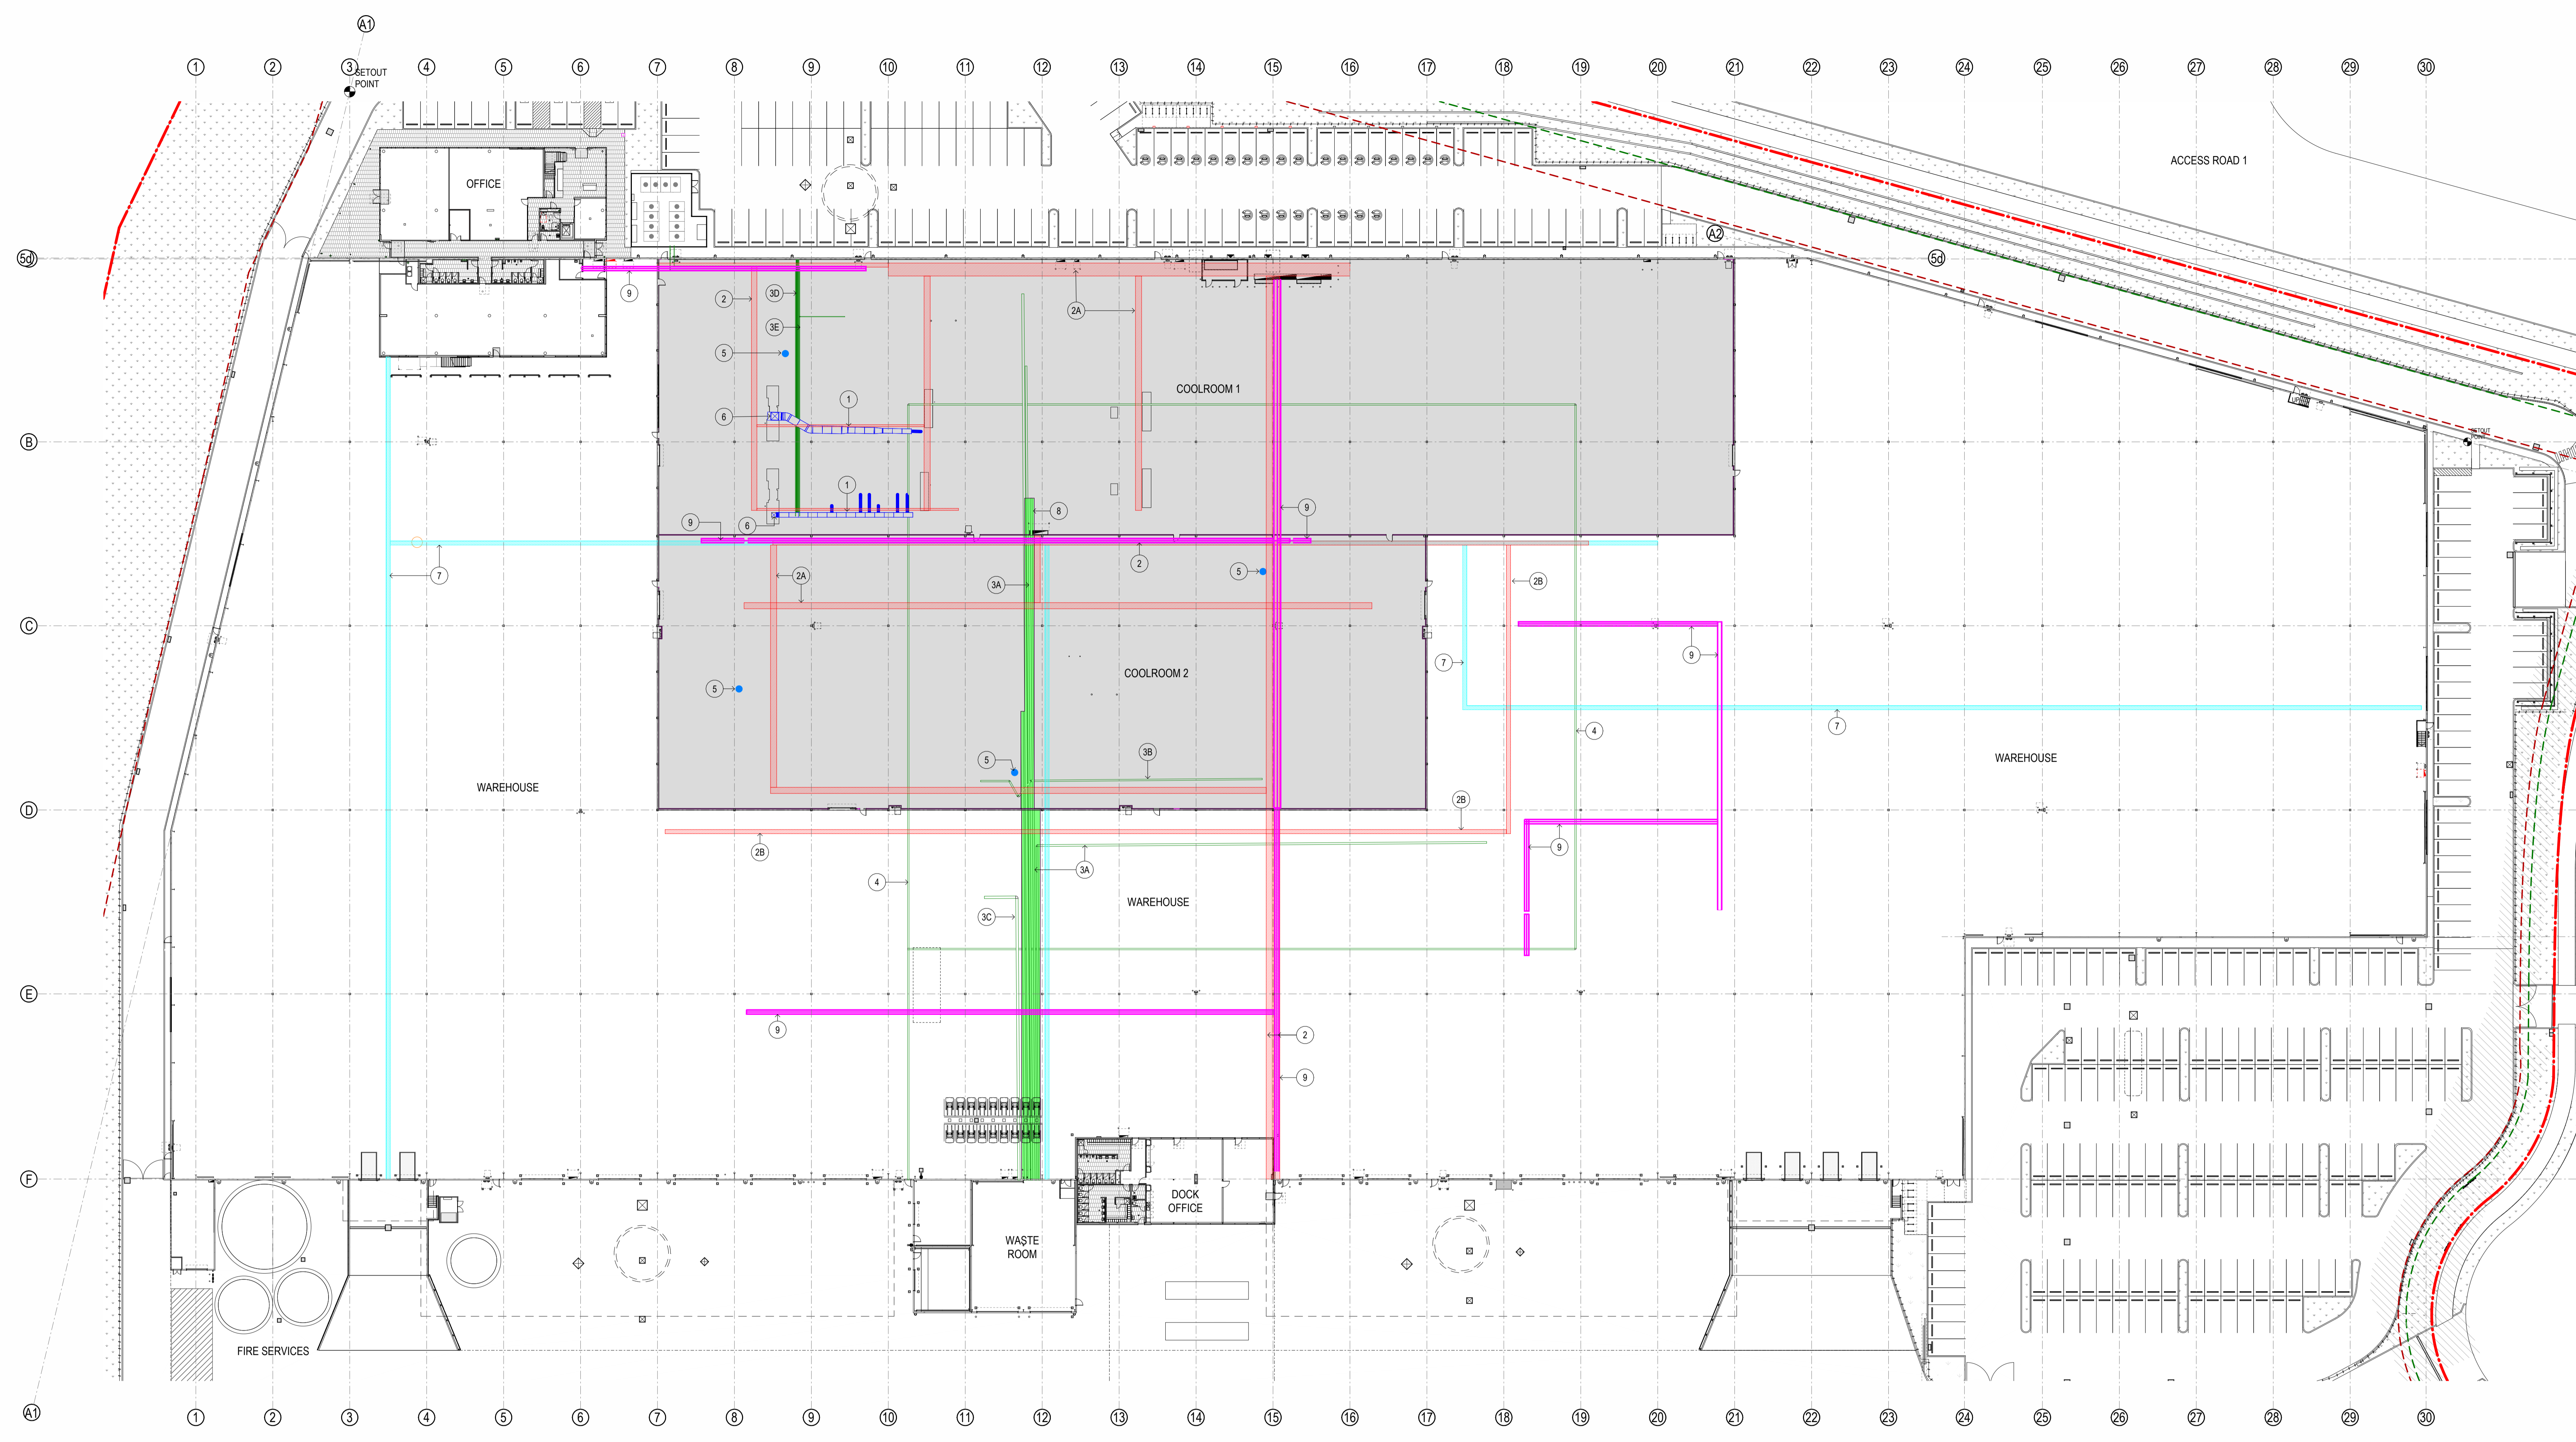

SERVICE LEGEND

NOTE:
1. SERVICES SHOWN INDICATIVELY TO BE READ IN CONJUNCTION WITH ELECTRICAL, MECHANICAL & HYDRAULIC SERVICES DRAWINGS.

2. SERVICE WEIGHTS INDICATED ON THIS DRAWING ARE BASED ON CLIENT-SUPPLIED INFORMATION AND ARE PROVIDED FOR DIAGNOSTIC AND COORDINATION PURPOSES ONLY. THE ARCHITECT DOES NOT WARRANT THE ACCURACY OR COMPLETENESS OF THIS INFORMATION AND ACCEPTS NO RESPONSIBILITY FOR ITS USE. THE CONTRACTOR MUST VERIFY ALL SERVICE WEIGHTS AND ENSURE ALL SUPPORTS AND STRUCTURAL ELEMENTS ARE DESIGNED AND CERTIFIED BY SUITABLY QUALIFIED ENGINEERS.

- 1 MECHANICAL: PRINTER EXHAUST DUCTWORK - NA weight, mounted off equipment
- 2A 900mm WIDE CABLE TRAYS - 35kg/m, unless otherwise noted
- 2B 600mm WIDE CABLE TRAYS - 35kg/m, unless otherwise noted
- 3A HYDRAULIC: 200da TRIM EXTRACTION PIPELINES - 5kg/m
- 3B HYDRAULIC: 200da TRIM EXTRACTION PIPELINES - 5kg/m
- 3C HYDRAULIC: 350da TRIM EXTRACTION PIPELINES - 5kg/m
- 3D HYDRAULIC: 2x 65da COPPER CHILLED WATER PIPES - 3.5kg/m per ppe
- 3E HYDRAULIC: 5 x 50da GALVANISED INK PIPES UNDER CHILLED PIPES SUPPORTED BY UNI STRUTS 1m APART - 5kg/m per ink pipe
- 4 HYDRAULIC: COMPRESSED AIR LINES - 3.2kg/m
- 5 ROOF PENETRATION - with fan above 120kg per unit
- 6 MECHANICAL: PRINTER EXHAUST RISER BETWEEN ROOF PURLINS - with fan above 19.5kg/m
- 7 600mm DATA BASKET - 0.5kg/m
- 8 PIPEWORK - TASC MODEL - 9kg/m
- 9 CABLE TRAY - TASC MODEL (600mm WIDE) - 35kg/m

CONSTRUCTION CERTIFICATE
Approved Plans & Specifications relating to:
Date Approved: 19 June 2026
Certificate No.: C C - 2 6 0 9 7
BLACKETT MAGUIRE + GOLDSMITH

CONSTRUCTION CERTIFICATE

ARCHITECT
sba
p: 02 9929 9988 e: info@sba.au www.sba.au

CLIENT
mirvac

BUILDER
RICHARD CROOKES CONSTRUCTIONS

PROJECT
WAREHOUSE 8

ADDRESS
LOT 8, 804-882 MAMRE RD
KEMPS CREEK, NSW

TITLE
**WAREHOUSE SERVICES PLAN
LIVE FITOUT**
DATE: 23/04/2026
SCALE: 1:400 @ A0
DRAWN: TLUA
CHECKED: RP
APPROVED: RP
SBA PROJECT NO: 25107

DWG NO.
AR-AIE.CC.101 P3
24/04/2026 8:57:06 AM