



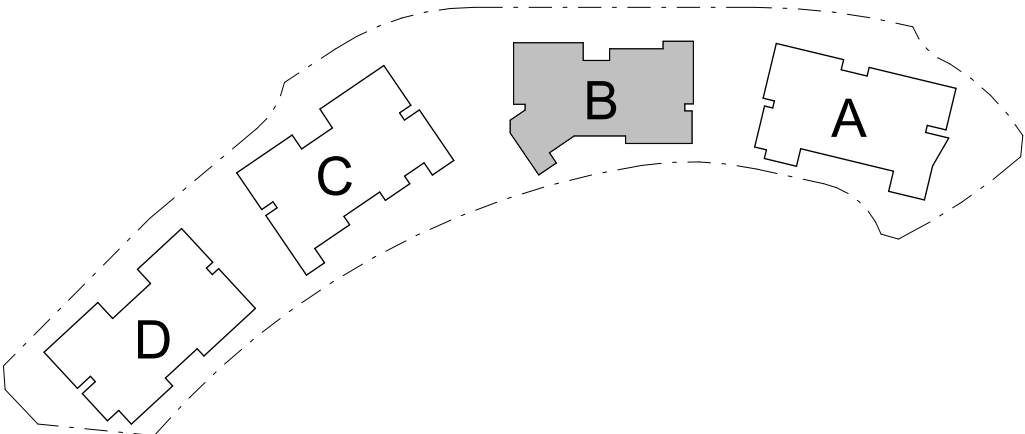

KEY PLAN

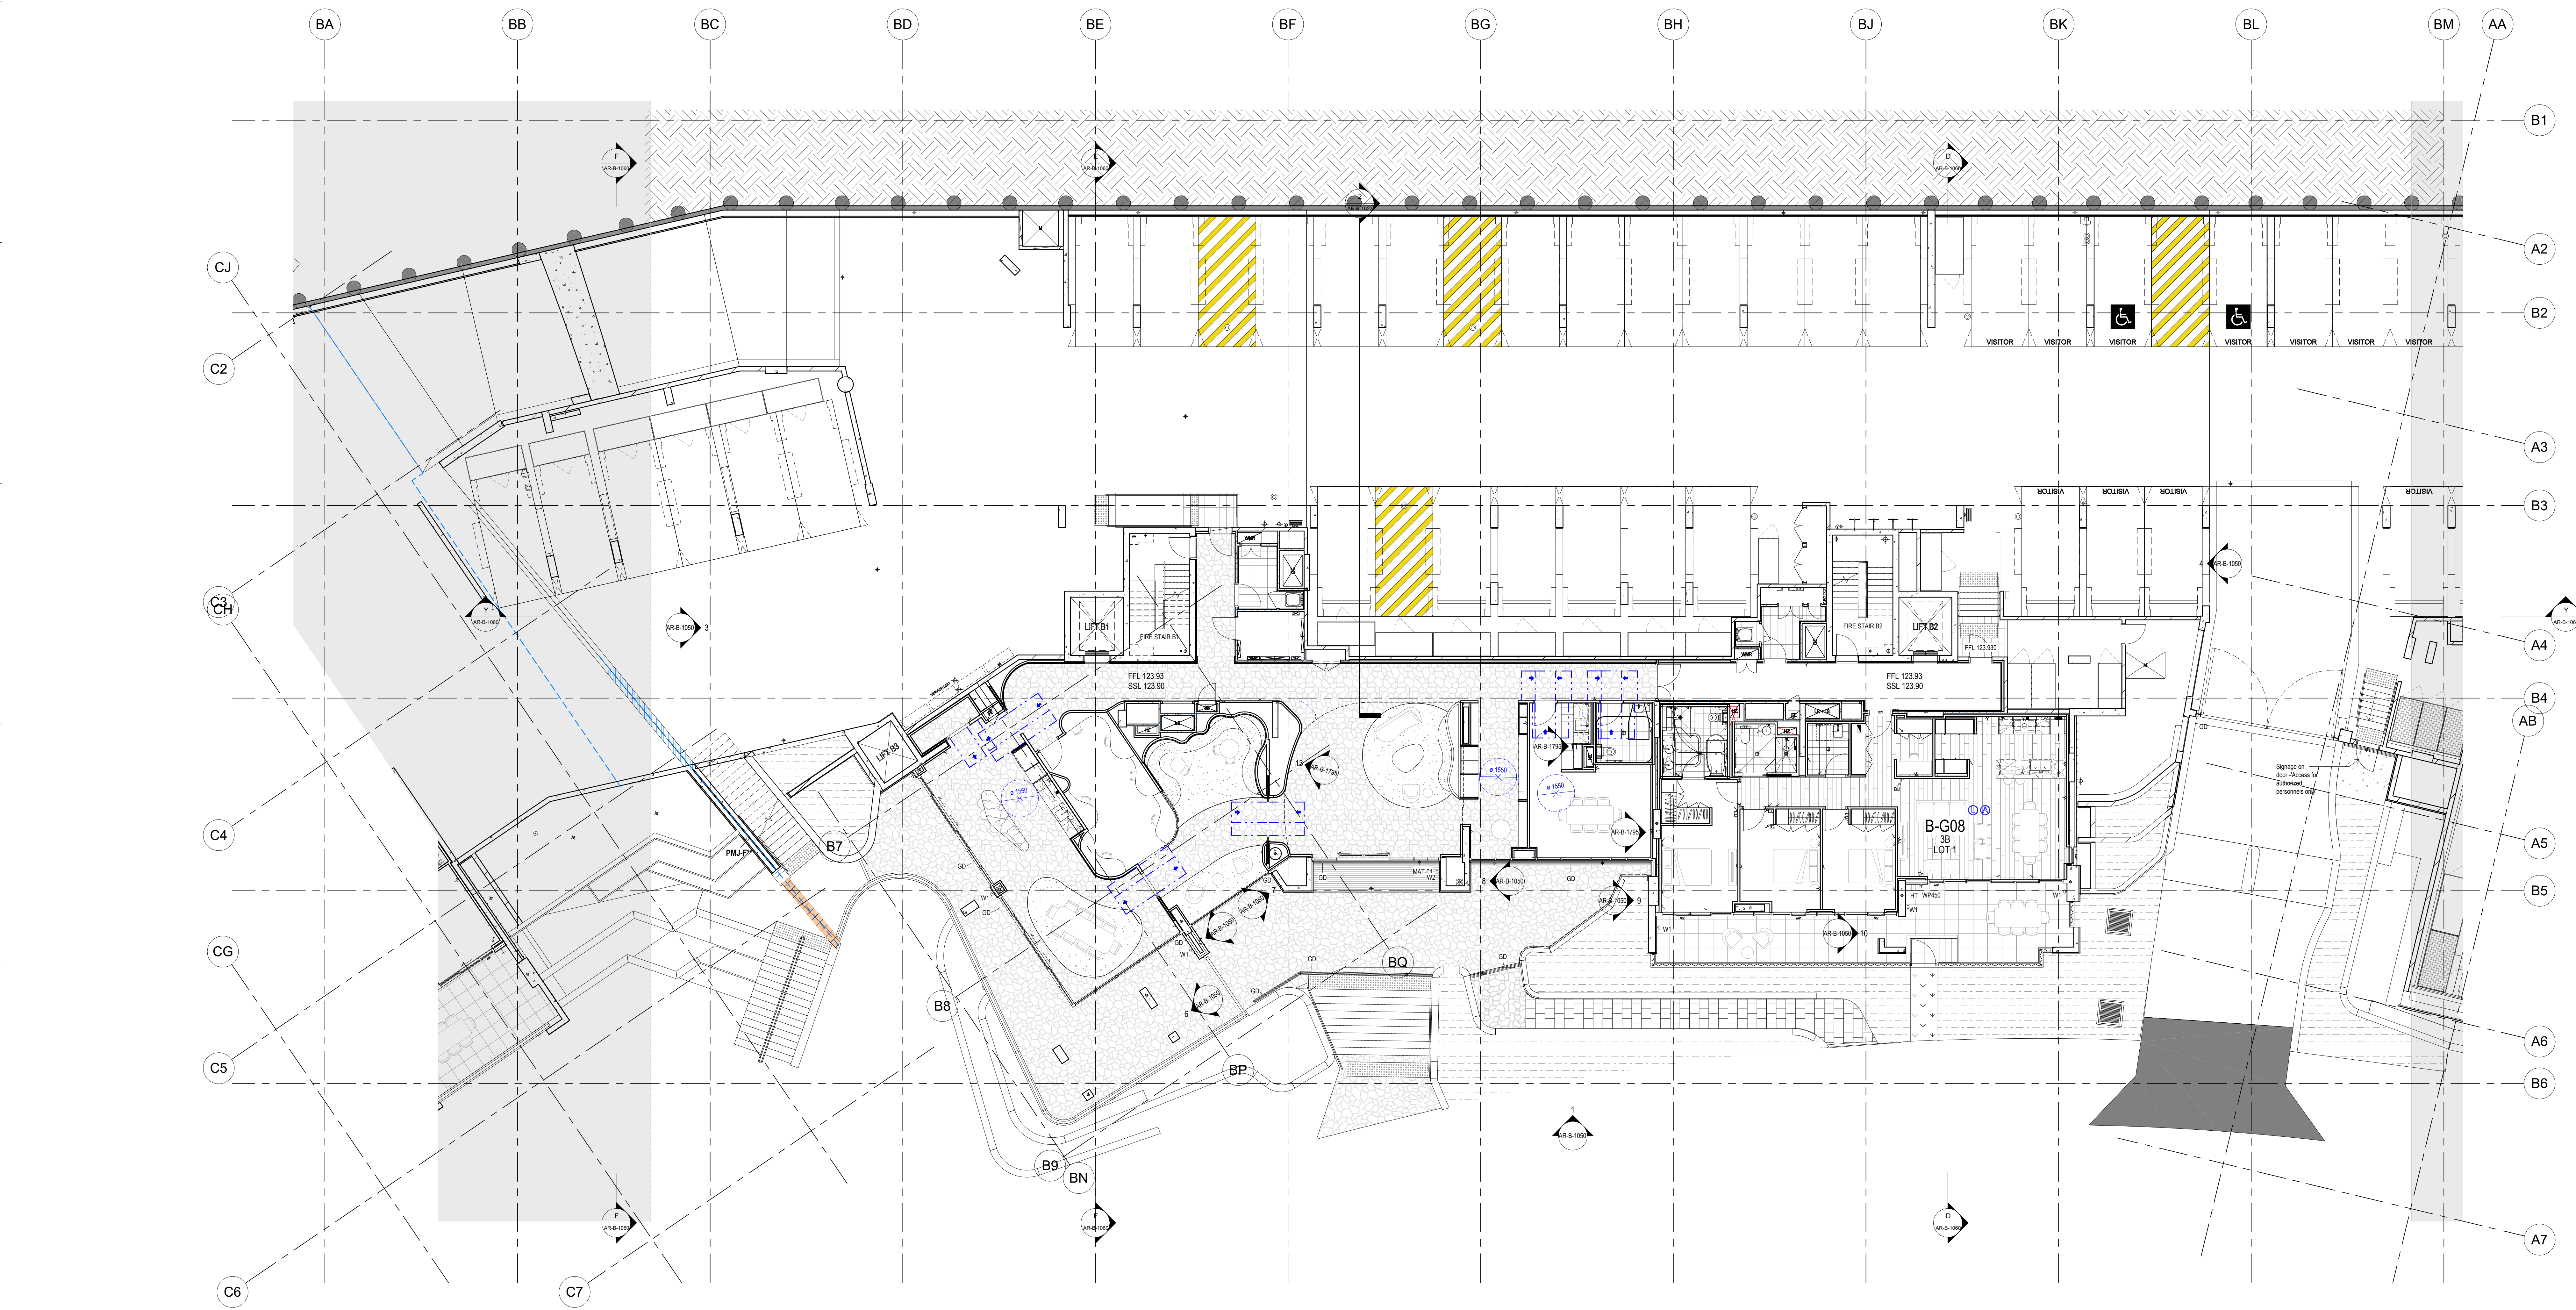


GENERAL ROOM ABBREVIATIONS				
ROOMS:	COMMON AREA:			
B1 - BEDROOM 1	FS	- FIRE STAIR		
B2 - BEDROOM 2	LOBBY	- FIRE HOSE REEL		
B3 - BEDROOM 3	EL	- ELECTRICAL CURBARD		
B4 - BEDROOM 4	COM	- COMMUNICATIONS CURBARD		
BA - BATHROOM	GR	- GARBAGE ROOM		
BY - BALCONY	STR	- STORE ROOM		
P - ENTRY				
D - DINING				
E - ENTRY				
K - KITCHEN				
L - LIVING (INCLUDING CORRIDORS)	SER	- SERVICE CURBARD		
LN - LINEN	FE	- FIRE EXTINGUISHER		
LY - LAUNDRY	FR	- FIRE HYDRANT		
M - MEDIA	RHS	- FIRE HOSE REEL		
STY - STUDY	OC	- GARBAGE CHUTE		
STR - STORE ROOM	PIP	- FIRE INDICATOR PANEL		
TOR - TORAGE	VMR	- WATER METER		
RH - ROBE				
GENERAL:				
U.N.O	- UNLESS NOTED OTHERWISE			
C.O.S	- CONFIRM ON SITE			

MASONRY WALL LEGEND	
	AUTOCLAVED AERATED CONCRETE WALL
	BRICKWORK WALL
	BLOCKWORK WALL
	CORE FILLED BLOCKWORK WALL
	IN SITU CONCRETE
	PERMANENT FORMWORK CONCRETE WALL
	SPEEDPANEL

DOOR TAG	
	DOOR LOCATION / FUNCTION / OPERATION
	DOOR NUMBER / FINISH LEGEND
	VARIATION
	DOOR LEAF WIDTH

DOOR TAG	
	APARTMENT DOOR
	COMMON PROPERTY DOOR
	SPECIAL DOOR

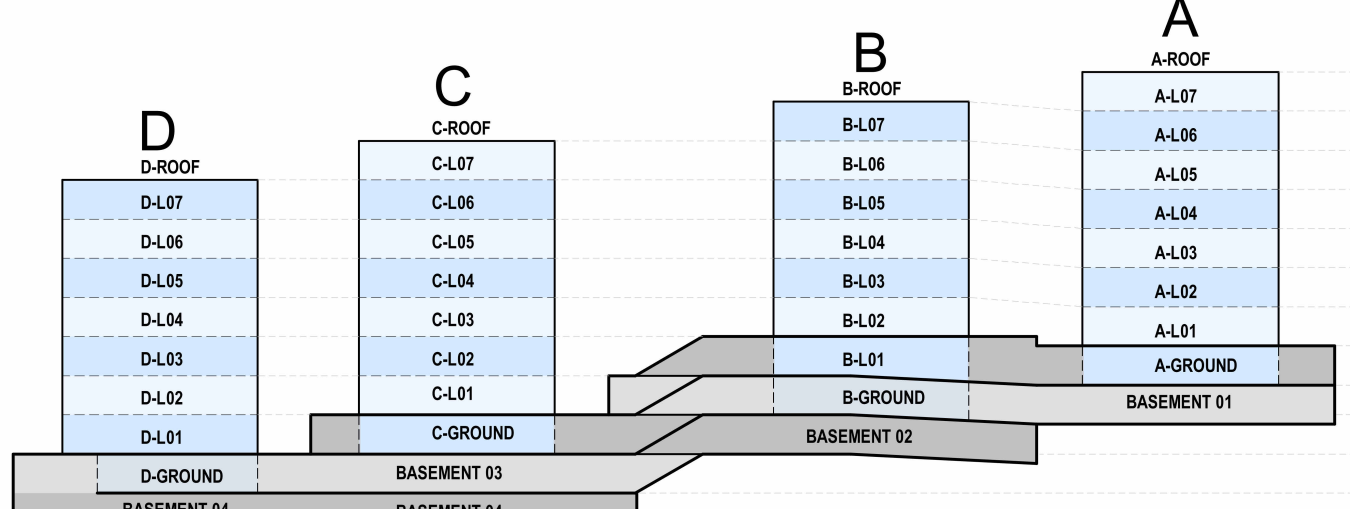

BALCONY SERVICES LEGEND	
	HOSE TAP, 450MM HIGH U.N.O.
	WEATHER PROOF GPO, HEIGHT AS NOTED.
	WALL LIGHT, 1800MM TO TOP OF FITTING.

HEIGHT OF FITTINGS	
	TYPICAL HT/W1
	TYPICAL GPO/W1
	VERTICAL W1
	TYPICAL W1

12/02/2025	9	GENERAL UPDATES
06/02/2025	8	GENERAL UPDATES, COORDINATED WITH EXTERNAL HARDWARE
06/02/2025	4	ENTRY & RESIDENT LOUNGE EXTERNAL WALL LIGHTS ADDED, INC CARD
06/02/2025	7	READER & SURESS BUTTON CREDITED
06/02/2025	6	ISSUE FOR INFORMATION, STOPS CASE UPDATED
01/02/2025	5	ISSUE FOR INFORMATION
date	rev	amendment



project:
HighForest Apts - Building B
55 Conara Avenue, West Pennant Hills

title:
GROUND - BUILDING B
GENERAL ARRANGEMENT PLANS

job no: A87654
drawing no: **AR-B-1013**
date: 12/02/2026 scale @ A0: 1:100 rev: 9

FOR INFORMATION