


GENERAL ROOM ABBREVIATIONS	
ROOMS:	COMMON AREA:
B1 - BEDROOM 1	PS - FIRE STAIR
B2 - BEDROOM 2	LOBBY - LOBBY
B3 - BEDROOM 3	FLRY - FIRE HOSE REEL
B4 - BEDROOM 4	EL - ELECTRICAL CLOUPARD
BA - BATHROOM	COM - COMMUNICATIONS CLOUPARD
BY - BALCONY	GR - GARBAGE ROOM
P - PANTRY	STR - STORE ROOM
D - DINING	
E - ENTRY	SERVICES:
K - KITCHEN	SE - SERVICE CLOUPARD
L - LIVING	FE - FIRE EXTINGUISHER
(INCLUDING CORRIDORS)	FD - FIRE HYDRANT
LN - LINEN	PH - FIRE HOSE
LA - LAUNDRY	FI - FIRE HOSE REEL
M - MEDIA	CG - GARBAGE CHUTE
STY - STYL	PIP - FIRE INDICATOR PANEL
STR - STORE ROOM	WMR - WATER METER
TER - TERRACE	
IN - HOLE	REFER TO CONCRETE SETOUT FOR ALL SHORT ABBREVIATIONS.
GENERAL:	
U.N.O - UNLESS NOTED OTHERWISE	
C.O.S - CONFIRM ON SITE	

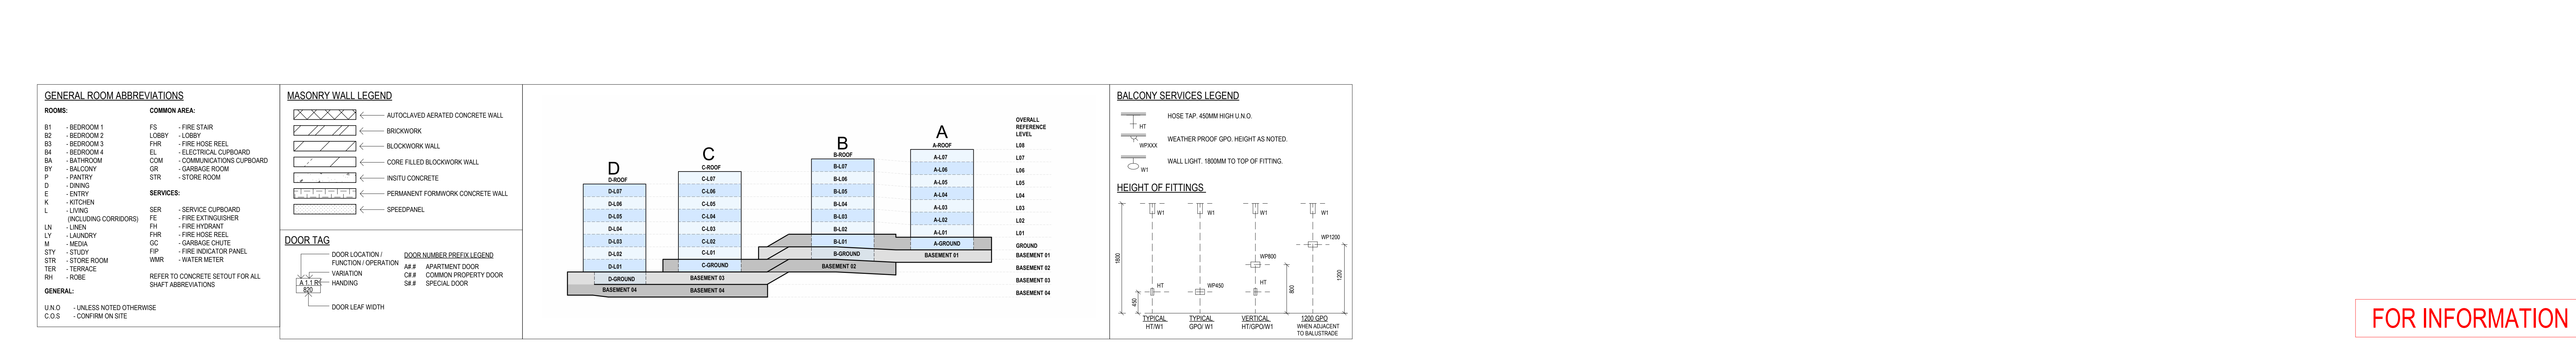

date: 13/02/2026 scale @ A0: 1 : 100 rev: 8

Copyright of the design and other information shown here is owned by Miniac Design Pty. Ltd. Reproduction or use of the design by any party for any purpose is expressly forbidden without the written permission of Miniac Design Pty. Ltd.