



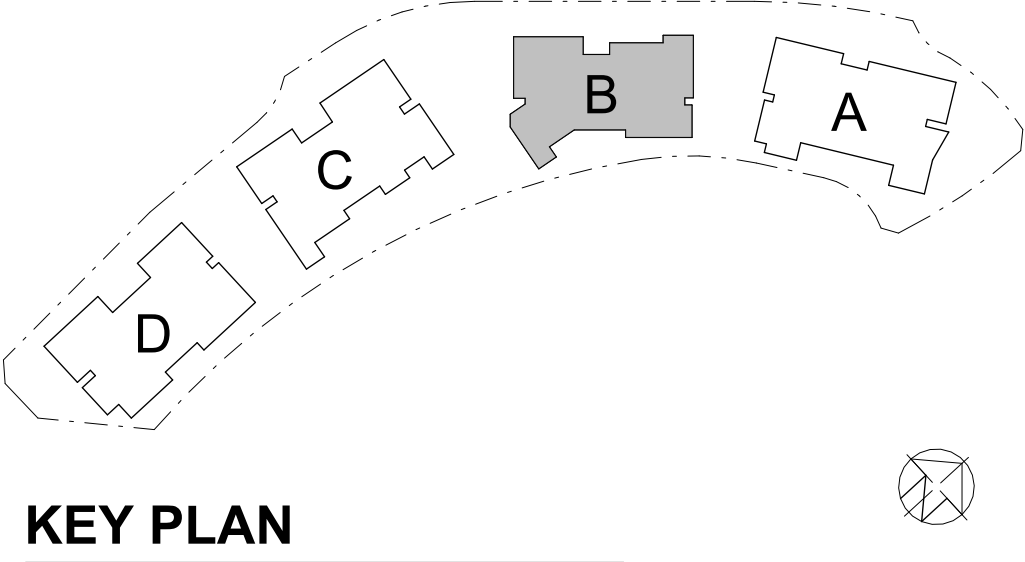

KEY PLAN

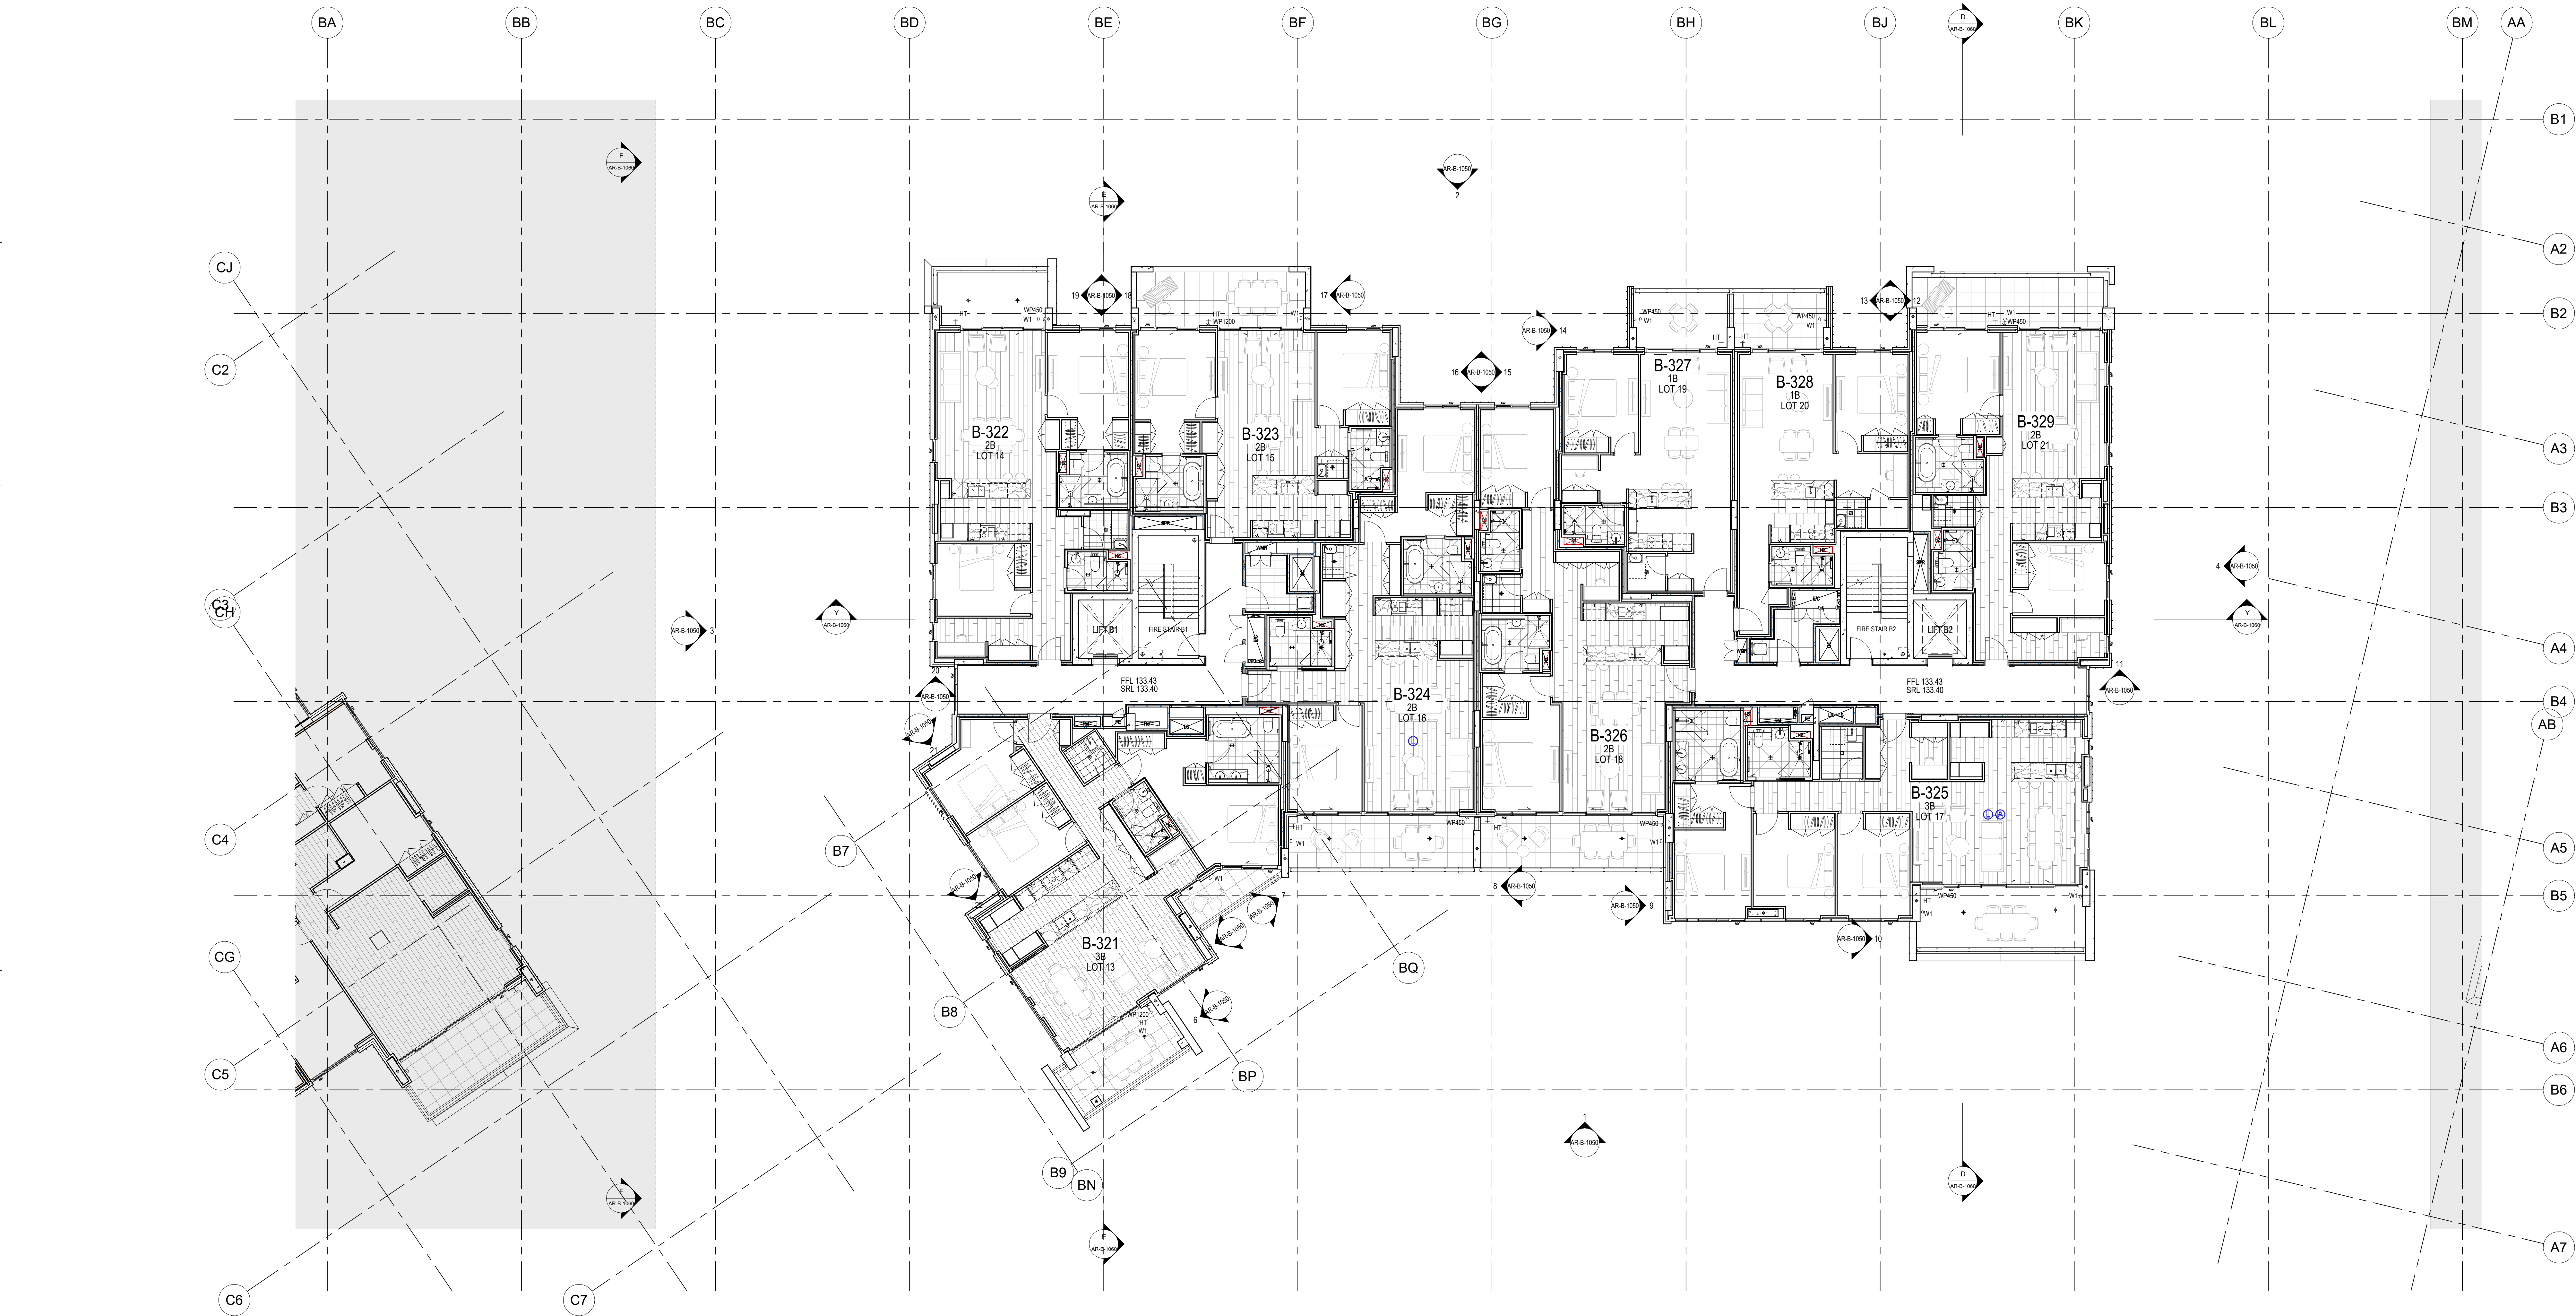

GENERAL ABBREVIATIONS

- | | |
|-----|-------------------------|
| B1 | - Bedroom 1 |
| B2 | - Bedroom 2 |
| B3 | - Bedroom 3 |
| BA | - Bathroom |
| BAL | - Balcony |
| D | - Dining |
| EN | - Ensuite |
| F | - Family |
| K | - Kitchen |
| L | - Living |
| LDY | - Laundry |
| M | - Media |
| ST | - Store |
| U | - Utility |
| APZ | - Asset Protection Zone |

MASONRY WALL LEGEND


- | | |
|--|------------------------------------|
| | ← AUTOCLAVED AERATED CONCRETE WALL |
| | ← BRICKWORK |
| | ← BLOCKWORK WALL |
| | ← CORE FILLED BLOCKWORK WALL |
| | ← INSITU CONCRETE |
| | ← PERMANENT FORMWORK CONCRETE WALL |
| | ← SPEEDPANEL |

DOOR TAG

- | | |
|--|--------------------------------------|
| | DOOR LOCATION / FUNCTION / OPERATION |
| | VARIATION |
| | HANDING |
| | DOOR LEAF WIDTH |

DOOR NUMBER PREFIX LEGEND


- | | |
|----|----------------------|
| AB | APARTMENT DOOR |
| CA | COMMON PROPERTY DOOR |
| SM | SPECIAL DOOR |

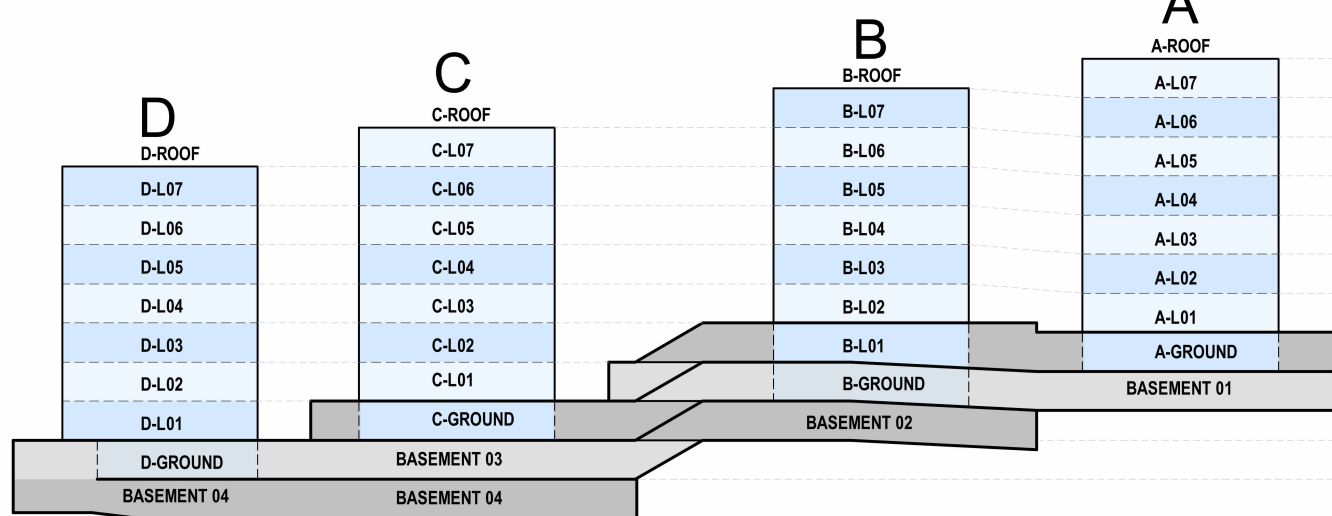


BALCONY SERVICES LEGEND

- | | |
|--|---------------------------------------|
| | HOSE TAP: 400MM HIGH U.N.O. |
| | WEATHER PROOF GPO: HEIGHT AS NOTED. |
| | WALL LIGHT: 1800MM TO TOP OF FITTING. |

HEIGHT OF FITTINGS

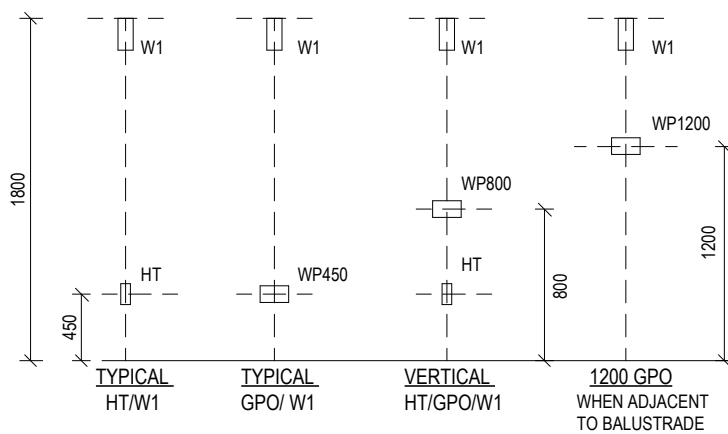

12/02/2025	2	GENERAL UPDATES
01/02/2025	1	ISSUE FOR INFORMATION - BALCONY SERVICES ADDED
15/04/2025	2	ISSUED FOR INFORMATION - BALCONY SERVICES ADDED
03/02/2025	1	ISSUE FOR INFORMATION
03/02/2025	14	ISSUE FOR INFORMATION & TOILET EXHAUST RISER UPDATE
14/11/2024	15	ISSUED FOR INFORMATION
DATE	REV	AMENDMENT

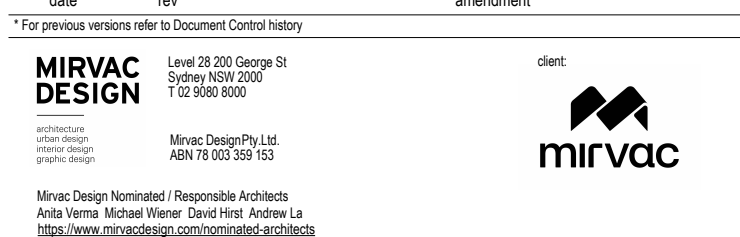

project:
HighForest Apts - Building B
55 Connara Avenue, West Pennant Hills

title:
LEVEL 03 - BUILDING B
GENERAL ARRANGEMENT PLANS

job no: A87654
drawing no: **AR-B-1016**
date: 12/02/2026 scale @ A0: 1:100 rev: 2

FOR INFORMATION