



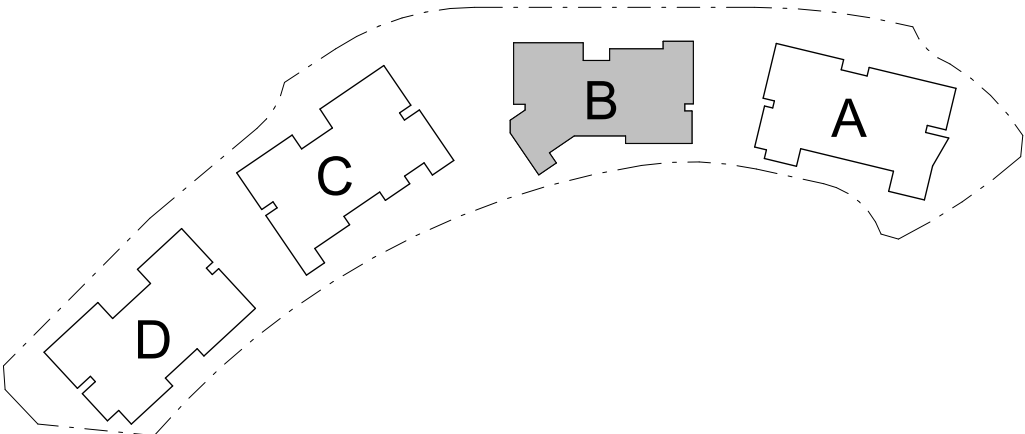

KEY PLAN



GENERAL ROOM ABBREVIATIONS				
ROOMS:	COMMON AREA:			
B1 - BEDROOM 1	FS - FIRE STAIR			
B2 - BEDROOM 2	LOBBY			
B3 - BEDROOM 3	PHR - FIRE HOSE REEL			
BA - BEDROOM 4	EL - ELECTRICAL CUPBOARD			
BY - BATHROOM	COM - COMMUNICATIONS CUPBOARD			
P - BALCONY	GR - GARAGE ROOM			
D - DINING	STR - STORE ROOM			
E - ENTRY	STS - STORE ROOM			
K - KITCHEN	SER - SERVICE CUPBOARD			
L - LIVING (INCLUDING CORRIDORS)	FE - FIRE EXTINGUISHER			
LY - LAUNDRY	PHR - FIRE HYDRANT			
M - MEDIA	PHR - FIRE HOSE REEL			
STY - STUDY	GC - GARAGE CHUTE			
STR - STORE ROOM	PIP - FIRE INDICATOR PANEL			
TER - TERRACE	WMT - WATER METER			
RH - ROBE				
GENERAL: REFER TO CONCRETE SETOUT FOR ALL SHAFIT ABBREVIATIONS				
U.N.O - UNLESS NOTED OTHERWISE				
C.O.S - CONFIRM ON SITE				

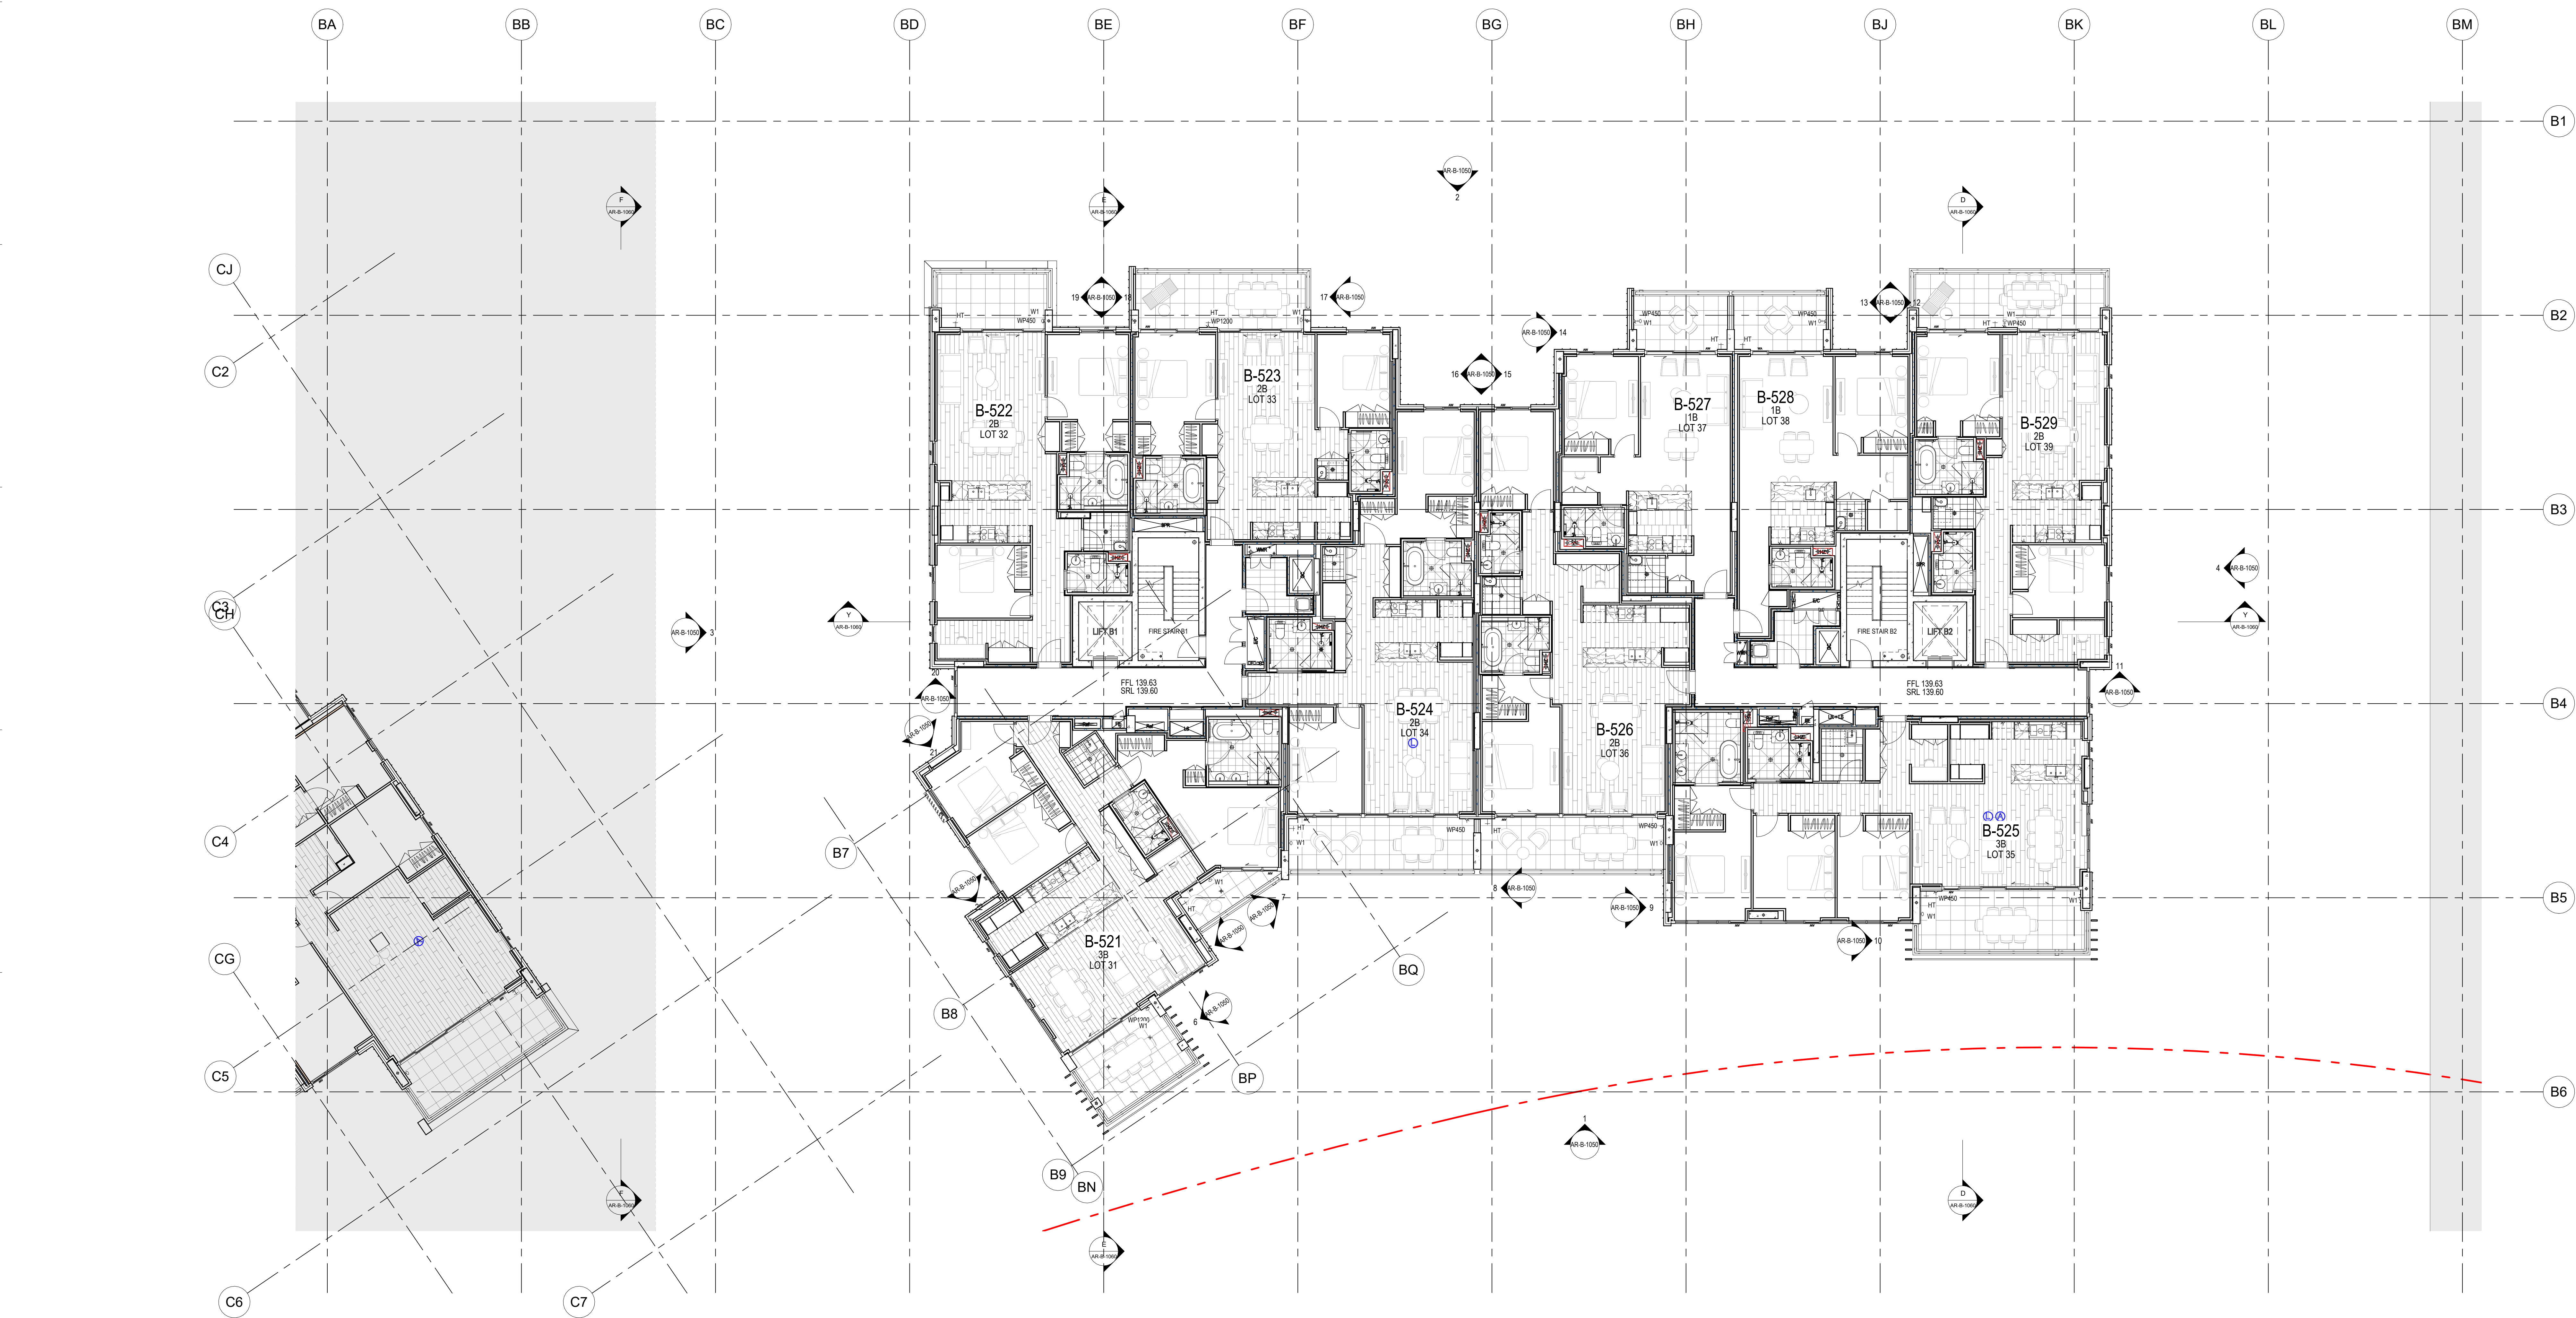