



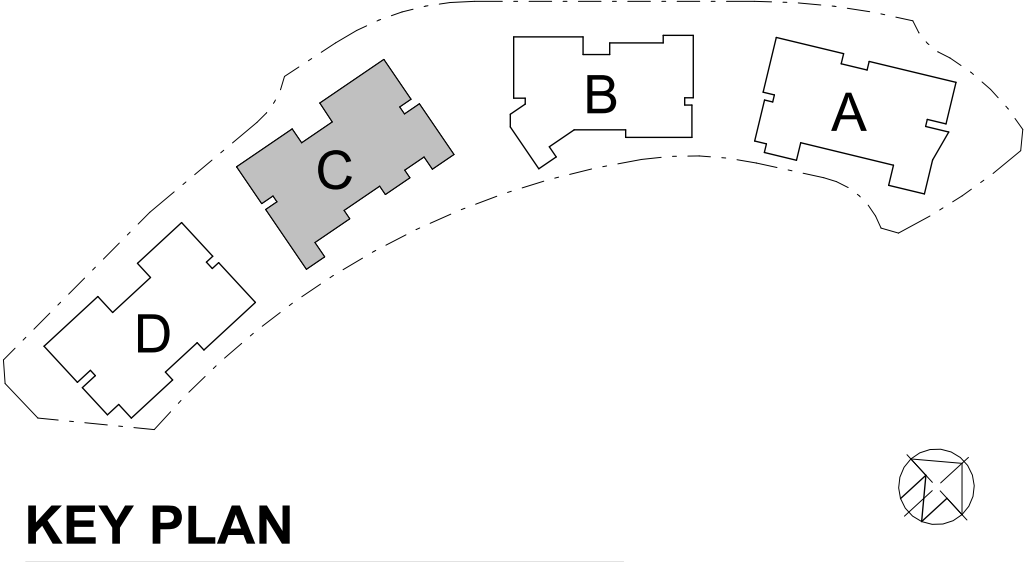

KEY PLAN

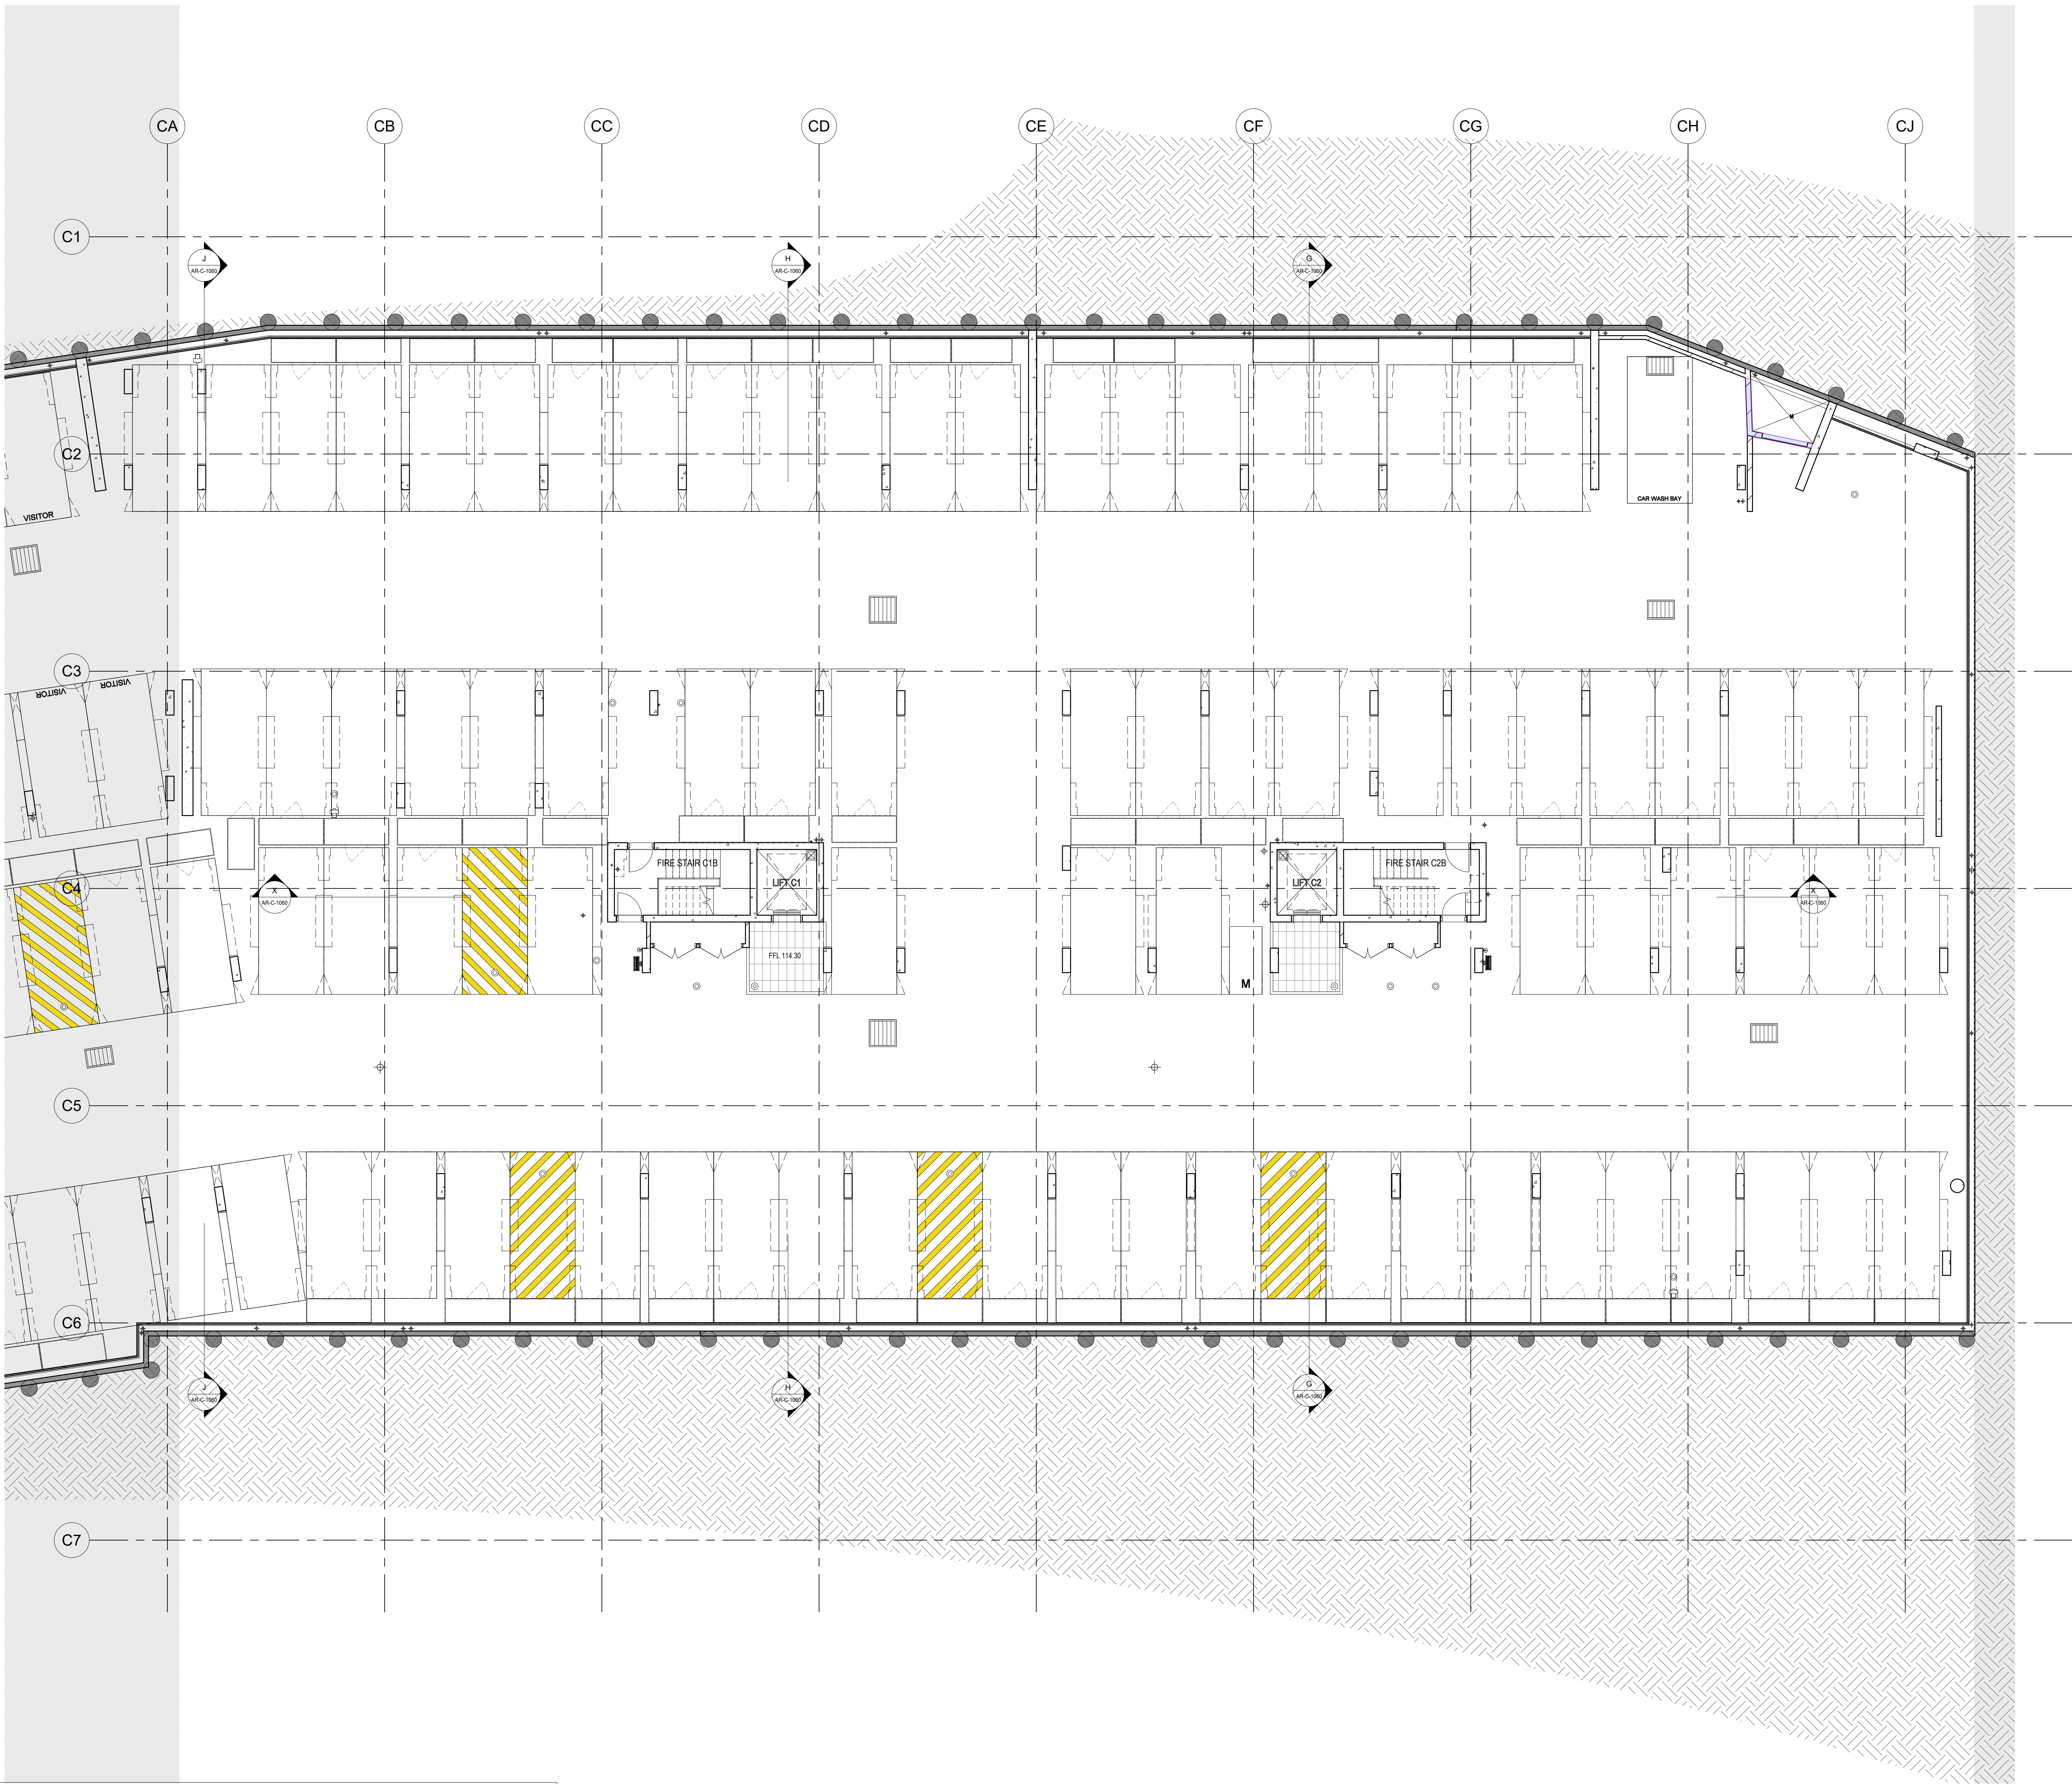

GENERAL ROOM ABBREVIATIONS

ROOMS:

B1 - BEDROOM 1
B2 - BEDROOM 2
B3 - BEDROOM 3
B4 - BEDROOM 4
BA - BATHROOM
BY - BALCONY
P - ENTRY
D - DINING
E - ENTRY
K - KITCHEN
L - LIVING (INCLUDING CORRIDORS)
LN - LINEN
LV - LAUNDRY
M - MEDIA
STR - STORE ROOM
TOR - STORAGE
RH - ROBE
GENERAL:
U.N.O - UNLESS NOTED OTHERWISE
C.O.S - CONFIRM ON SITE

COMMON AREA:

FS - FIRE STAIR
LOBBY - LOBBY
FHR - FIRE HOSE REEL
EL - ELECTRICAL CURBBOARD
COM - COMMUNICATIONS CURBBOARD
GR - GARBAGE ROOM
STR - STORE ROOM
SER - SERVICE CURBBOARD
FE - FIRE EXTINGUISHER
FH - FIRE HYDRANT
FHR - FIRE HOSE REEL
OC - GARBAGE CHUTE
FIP - FIRE INDICATOR PANEL
VMR - WATER METER
REFER TO CONCRETE SETOUT FOR ALL SHAFT ABBREVIATIONS

MASONRY WALL LEGEND

DOOR TAG

DOOR LOCATION / FUNCTION / OPERATION

DOOR NUMBER (FRESH LAYOUT)

APARTMENT DOOR

COMMON PROPERTY DOOR

SPECIAL DOOR

DOOR LEAF WIDTH

D

C

B

A

D-GROUND

C-GROUND

B-GROUND

A-GROUND

BASEMENT 04

BASEMENT 03

BASEMENT 02

BASEMENT 01

GROUND

BASEMENT 01

BASEMENT 02

BASEMENT 03

BASEMENT 04

OVERALL REFERENCE LEVEL

L99

L97

L95

L94

L93

L92

L91

12/02/2026 5 GENERAL UPDATES
01/10/2025 4 ISSUE FOR INFORMATION
03/03/2025 3 ISSUE FOR INFORMATION
06/02/2025 2 ISSUED FOR INFORMATION & TOILET EXHAUST RISER LOCATIONS
09/02/2024 1 GENERAL COORDINATION
28/09/2024 7 ISSUE FOR COST PLAN TYPE D-102

DATE REV APPROVED

For previous versions visit: [Bentley Contract History](#)

MIRVAC DESIGN

Level 10/100 Connara Ave
West Pennant Hills NSW 2150
02 9371 1111
www.mirvacdesign.com.au

client

project:

HighForest Apts - Building C

55 Connara Avenue, West Pennant Hills

title:

BASEMENT 04 - BUILDING C

job no: A87654

drawing no: AR-C-1010

date: 12/02/2026 scale @ A0: 1:100 rev: 5

Copyright © 2026 Mirvac Design Pty Ltd. All rights reserved. No part of this design may be reproduced or transmitted in any form or by any means electronic or mechanical, including photocopying, recording, or by any information storage and retrieval system, without the written permission of Mirvac Design Pty Ltd.

FOR INFORMATION