


100mm

200mm


300mm

400mm

500mm

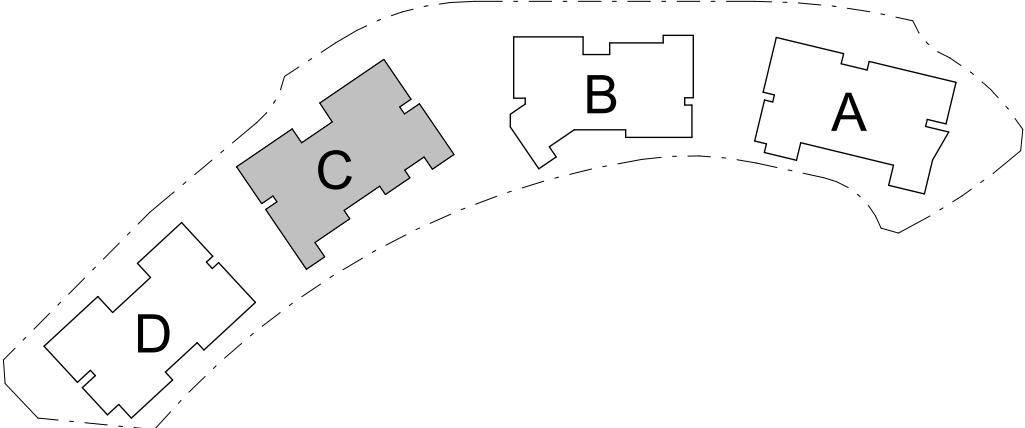

KEY PLAN

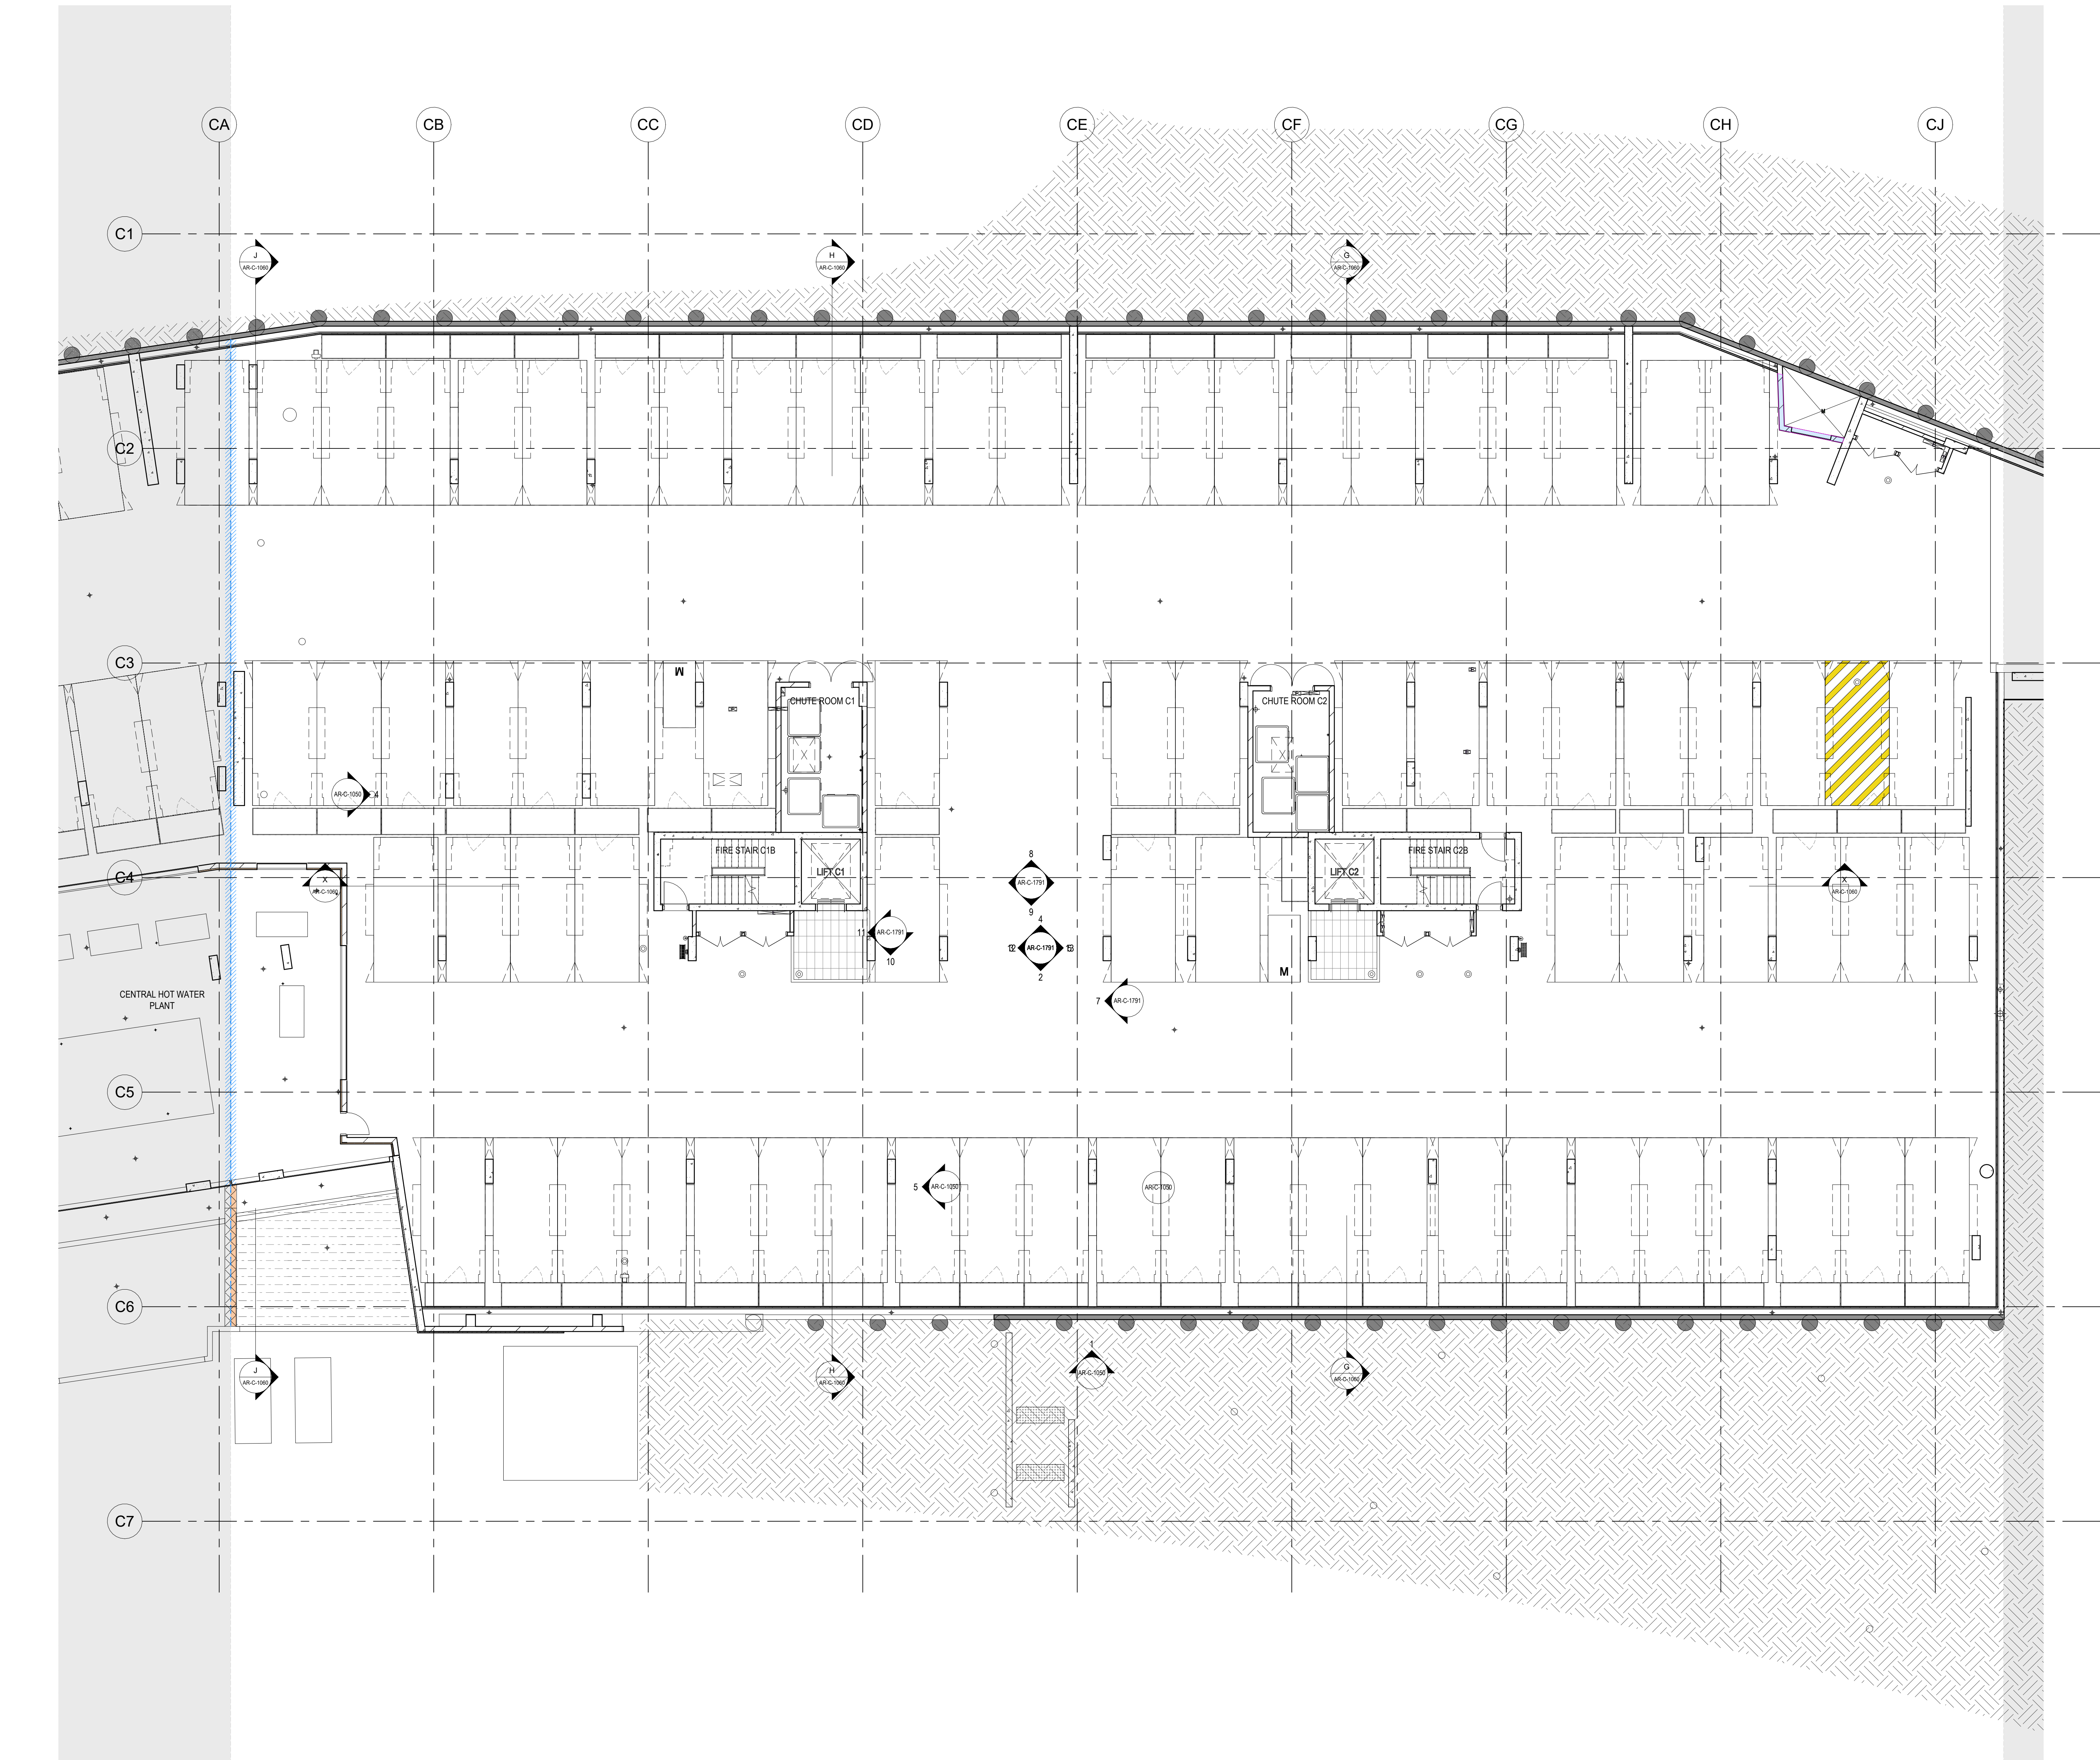

GENERAL ROOM ABBREVIATIONS	
ROOMS:	COMMON AREA:
B1 - BEDROOM 1	FS - FIRE STAIR
B2 - BEDROOM 2	LOBBY
B3 - BEDROOM 3	FHR - FIRE HOSE REEL
B4 - BEDROOM 4	EL - ELECTRICAL CURBBOARD
BA - BATHROOM	COM - COMMUNICATIONS CURBBOARD
BY - BALCONY	GR - GARAGE ROOM
P - ENTRY	STR - STORE ROOM
D - DINING	
E - ENTRY	
K - KITCHEN	
L - LIVING (INCLUDING CORRIDORS)	SER - SERVICE CURBBOARD
LN - LINEN	FE - FIRE EXTINGUISHER
LV - LAUNDRY	FI - FIRE HYDRANT
M - MEDIA	FHR - FIRE HOSE REEL
STY - STUDY	OC - GARAGE CHUTE
STR - STORE ROOM	FIP - FIRE INDICATOR PANEL
TOR - TORAGE	VMR - WATER METER
RH - ROBE	
GENERAL:	
U.N.O - UNLESS NOTED OTHERWISE	
C.O.S - CONFIRM ON SITE	

MASONRY WALL LEGEND	
	AUTOCALVED AERATED CONCRETE WALL
	BRICKWORK
	BLOCKWORK WALL
	CORE FILLED BLOCKWORK WALL
	INSITU CONCRETE
	PERMANENT FORMWORK CONCRETE WALL
	SPEEDPANEL

DOOR TAG	
	DOOR LOCATION / FUNCTION / OPERATION
	DOOR NUMBER / PRESS LEGEND
	VARIATION
	WANKING
	DOOR LEAF WIDTH

