



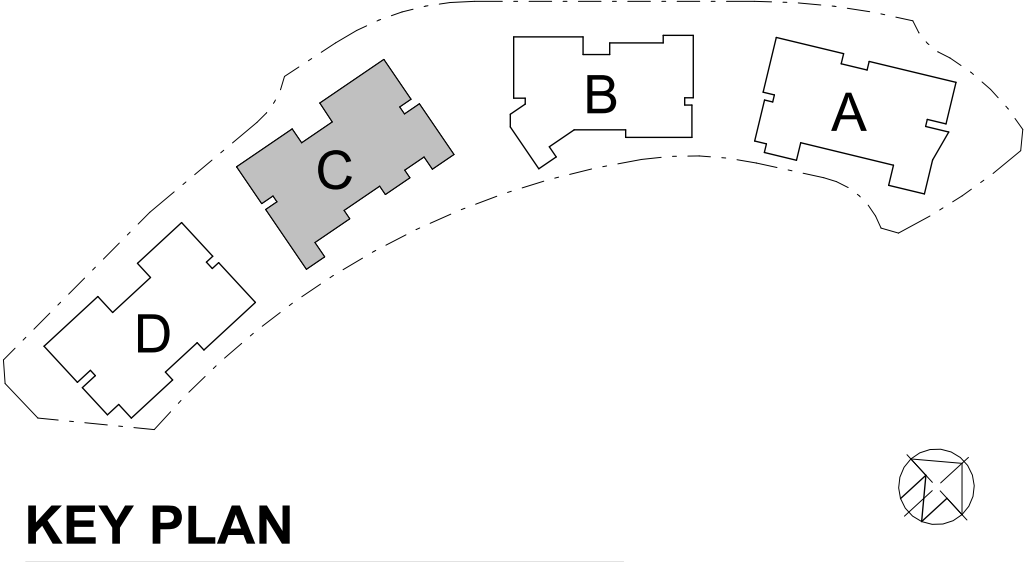

KEY PLAN


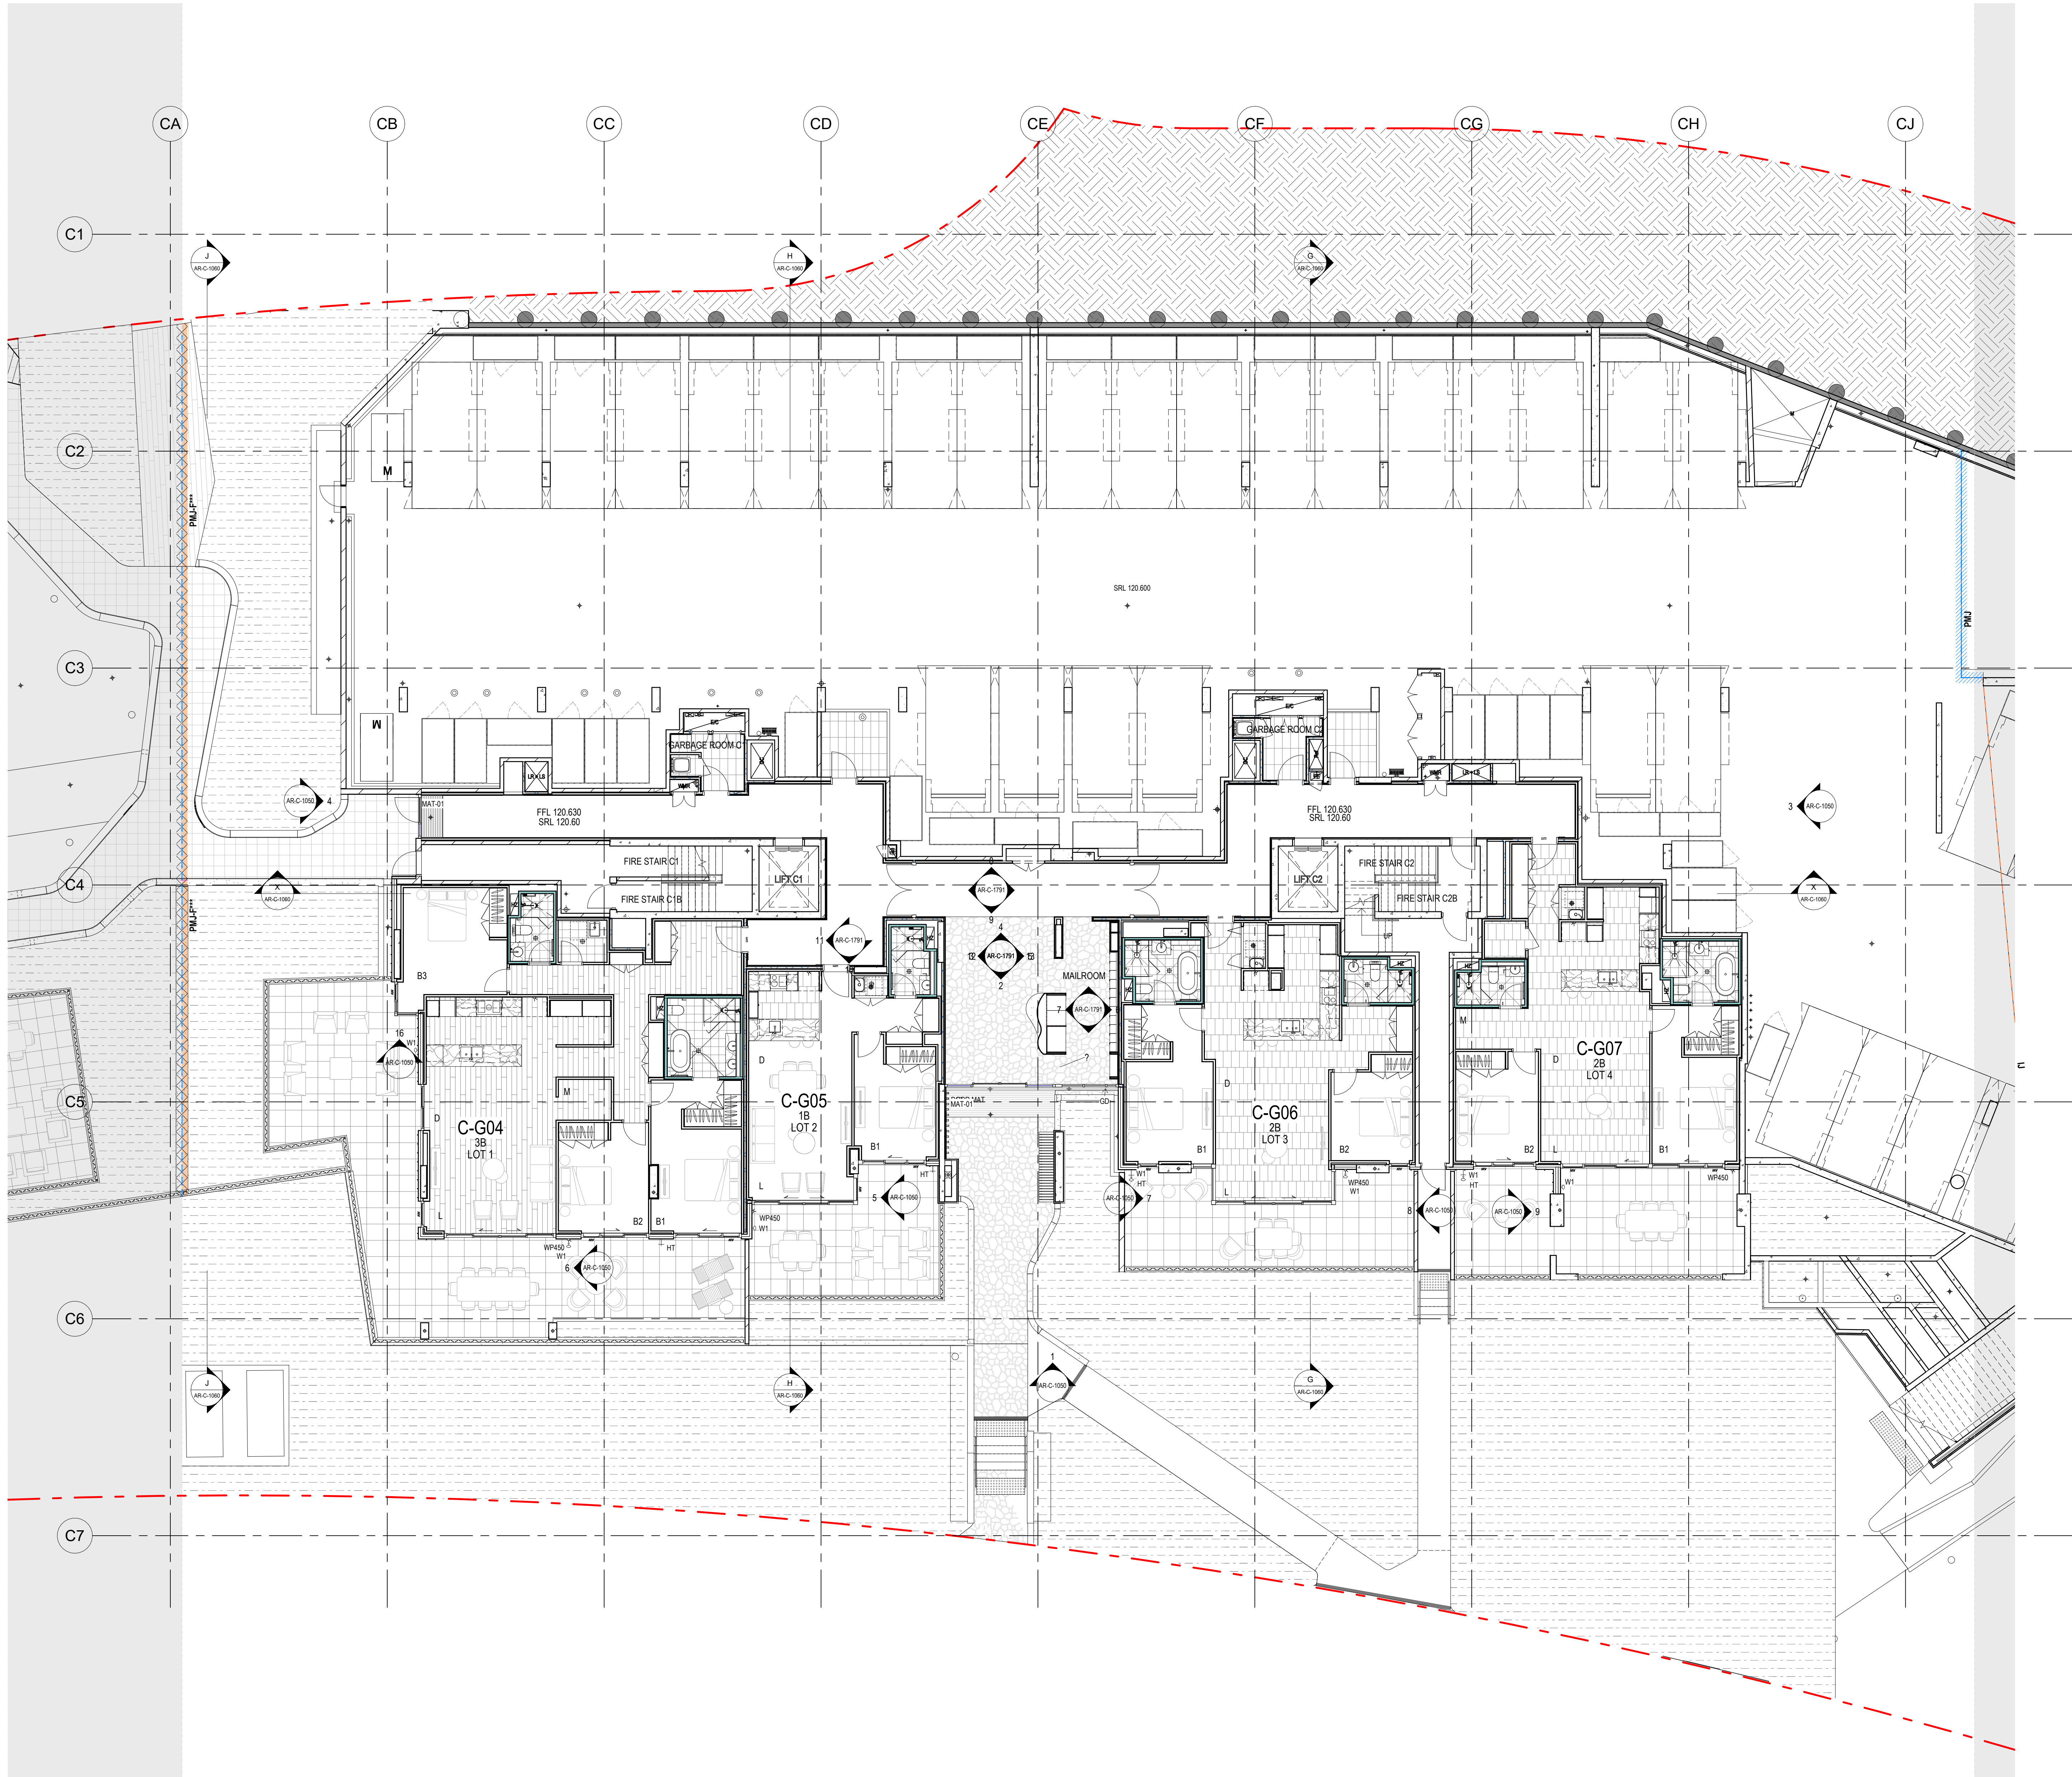


GENERAL ROOM ABBREVIATIONS

ROOMS:
B1 - BEDROOM 1
B2 - BEDROOM 2
B3 - BEDROOM 3
B4 - BEDROOM 4
BA - BATHROOM
BY - BALCONY
P - ENTRY
D - DINING
E - ENTRY
K - KITCHEN
L - LIVING (INCLUDING CORRIDORS)
LN - LINEN
LY - LAUNDRY
M - MEDIA
STR - STUDY
STR - STORE ROOM
TOR - STORAGE
RH - ROBE
GENERAL:
U.N.O - UNLESS NOTED OTHERWISE
C.O.S - CONFIRM ON SITE

COMMON AREA:
FS - FIRE STAIR
LOBBY - LOBBY
FHR - FIRE HOSE REEL
EL - ELECTRICAL CURBBOARD
COM - COMMUNICATIONS CURBBOARD
GR - GARBAGE ROOM
STR - STORE ROOM
SERVICES:
SER - SERVICE CURBBOARD
FE - FIRE EXTINGUISHER
FH - FIRE HYDRANT
FHR - FIRE HOSE REEL
OC - GARBAGE CHUTE
FIP - FIRE INDICATOR PANEL
WMR - WATER METER
REFER TO CONCRETE SETOUT FOR ALL SHAFT ABBREVIATIONS

DOOR TAG
DOOR LOCATION / FUNCTION / OPERATION
DOOR NUMBER / FIRE RATING
DOOR TYPE / SPECIAL DOOR
DOOR LEAF WIDTH

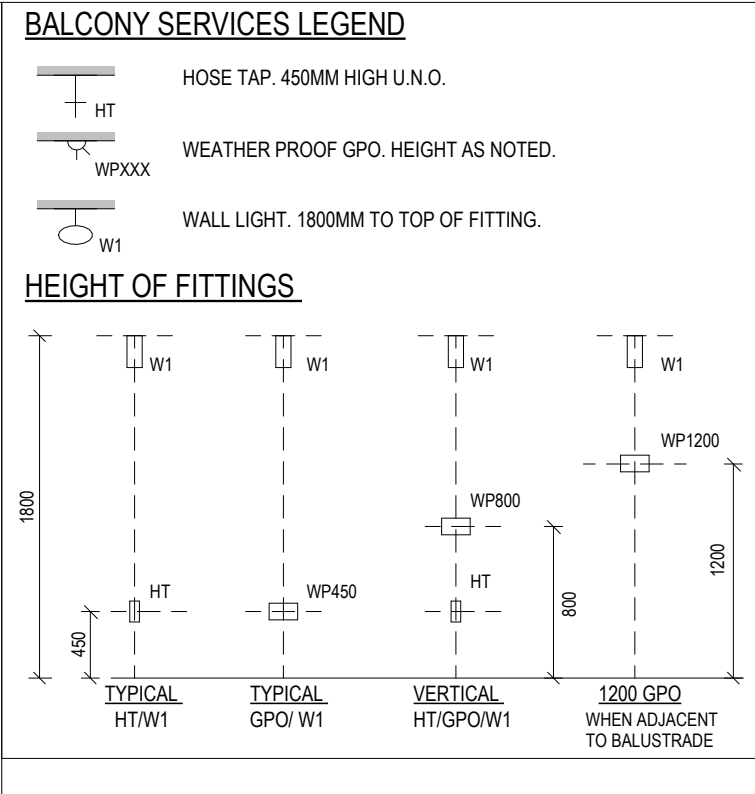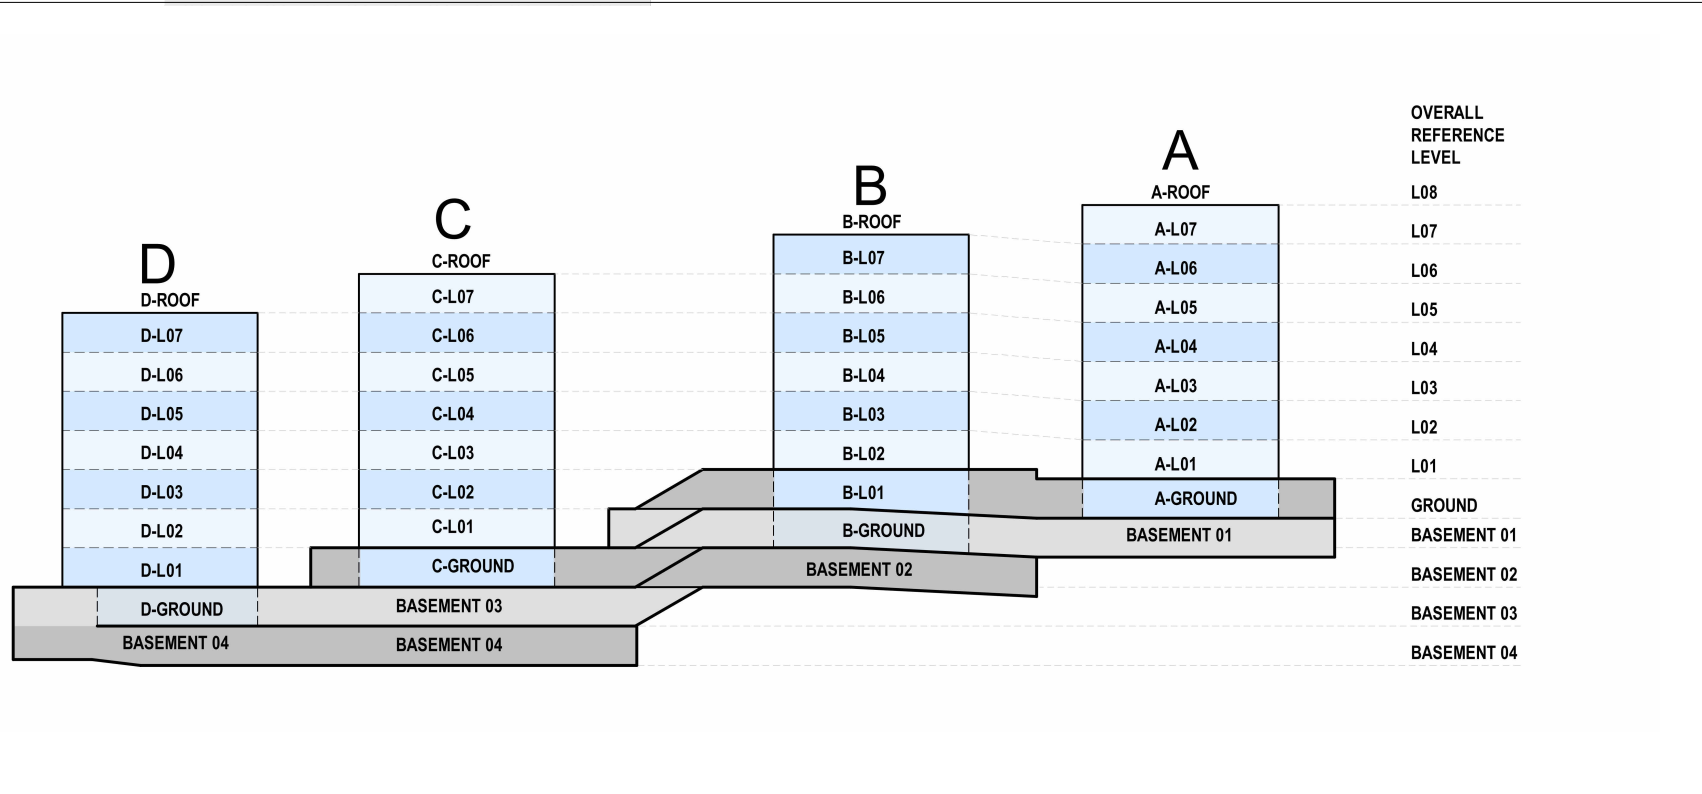

FOR INFORMATION