



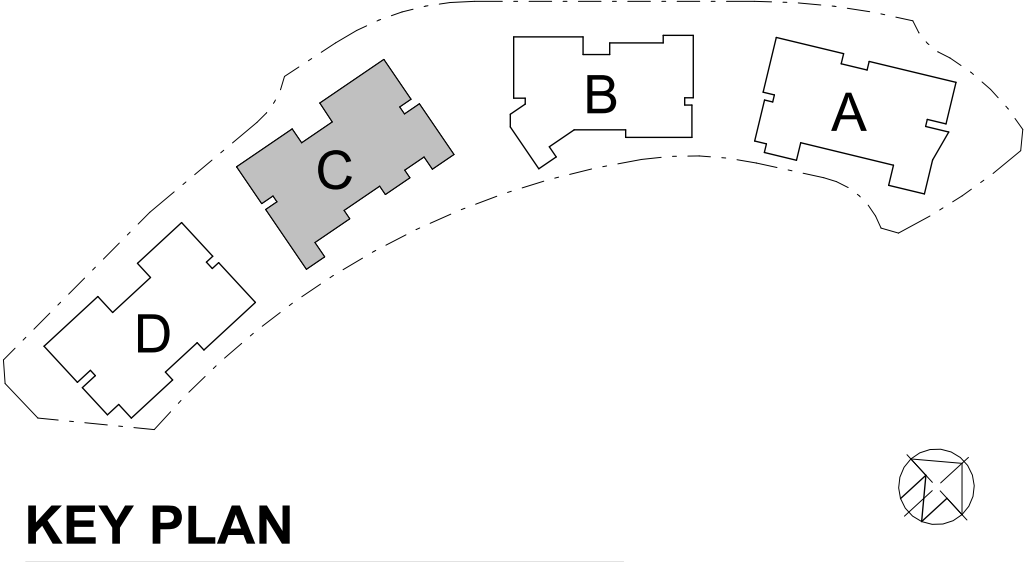

KEY PLAN

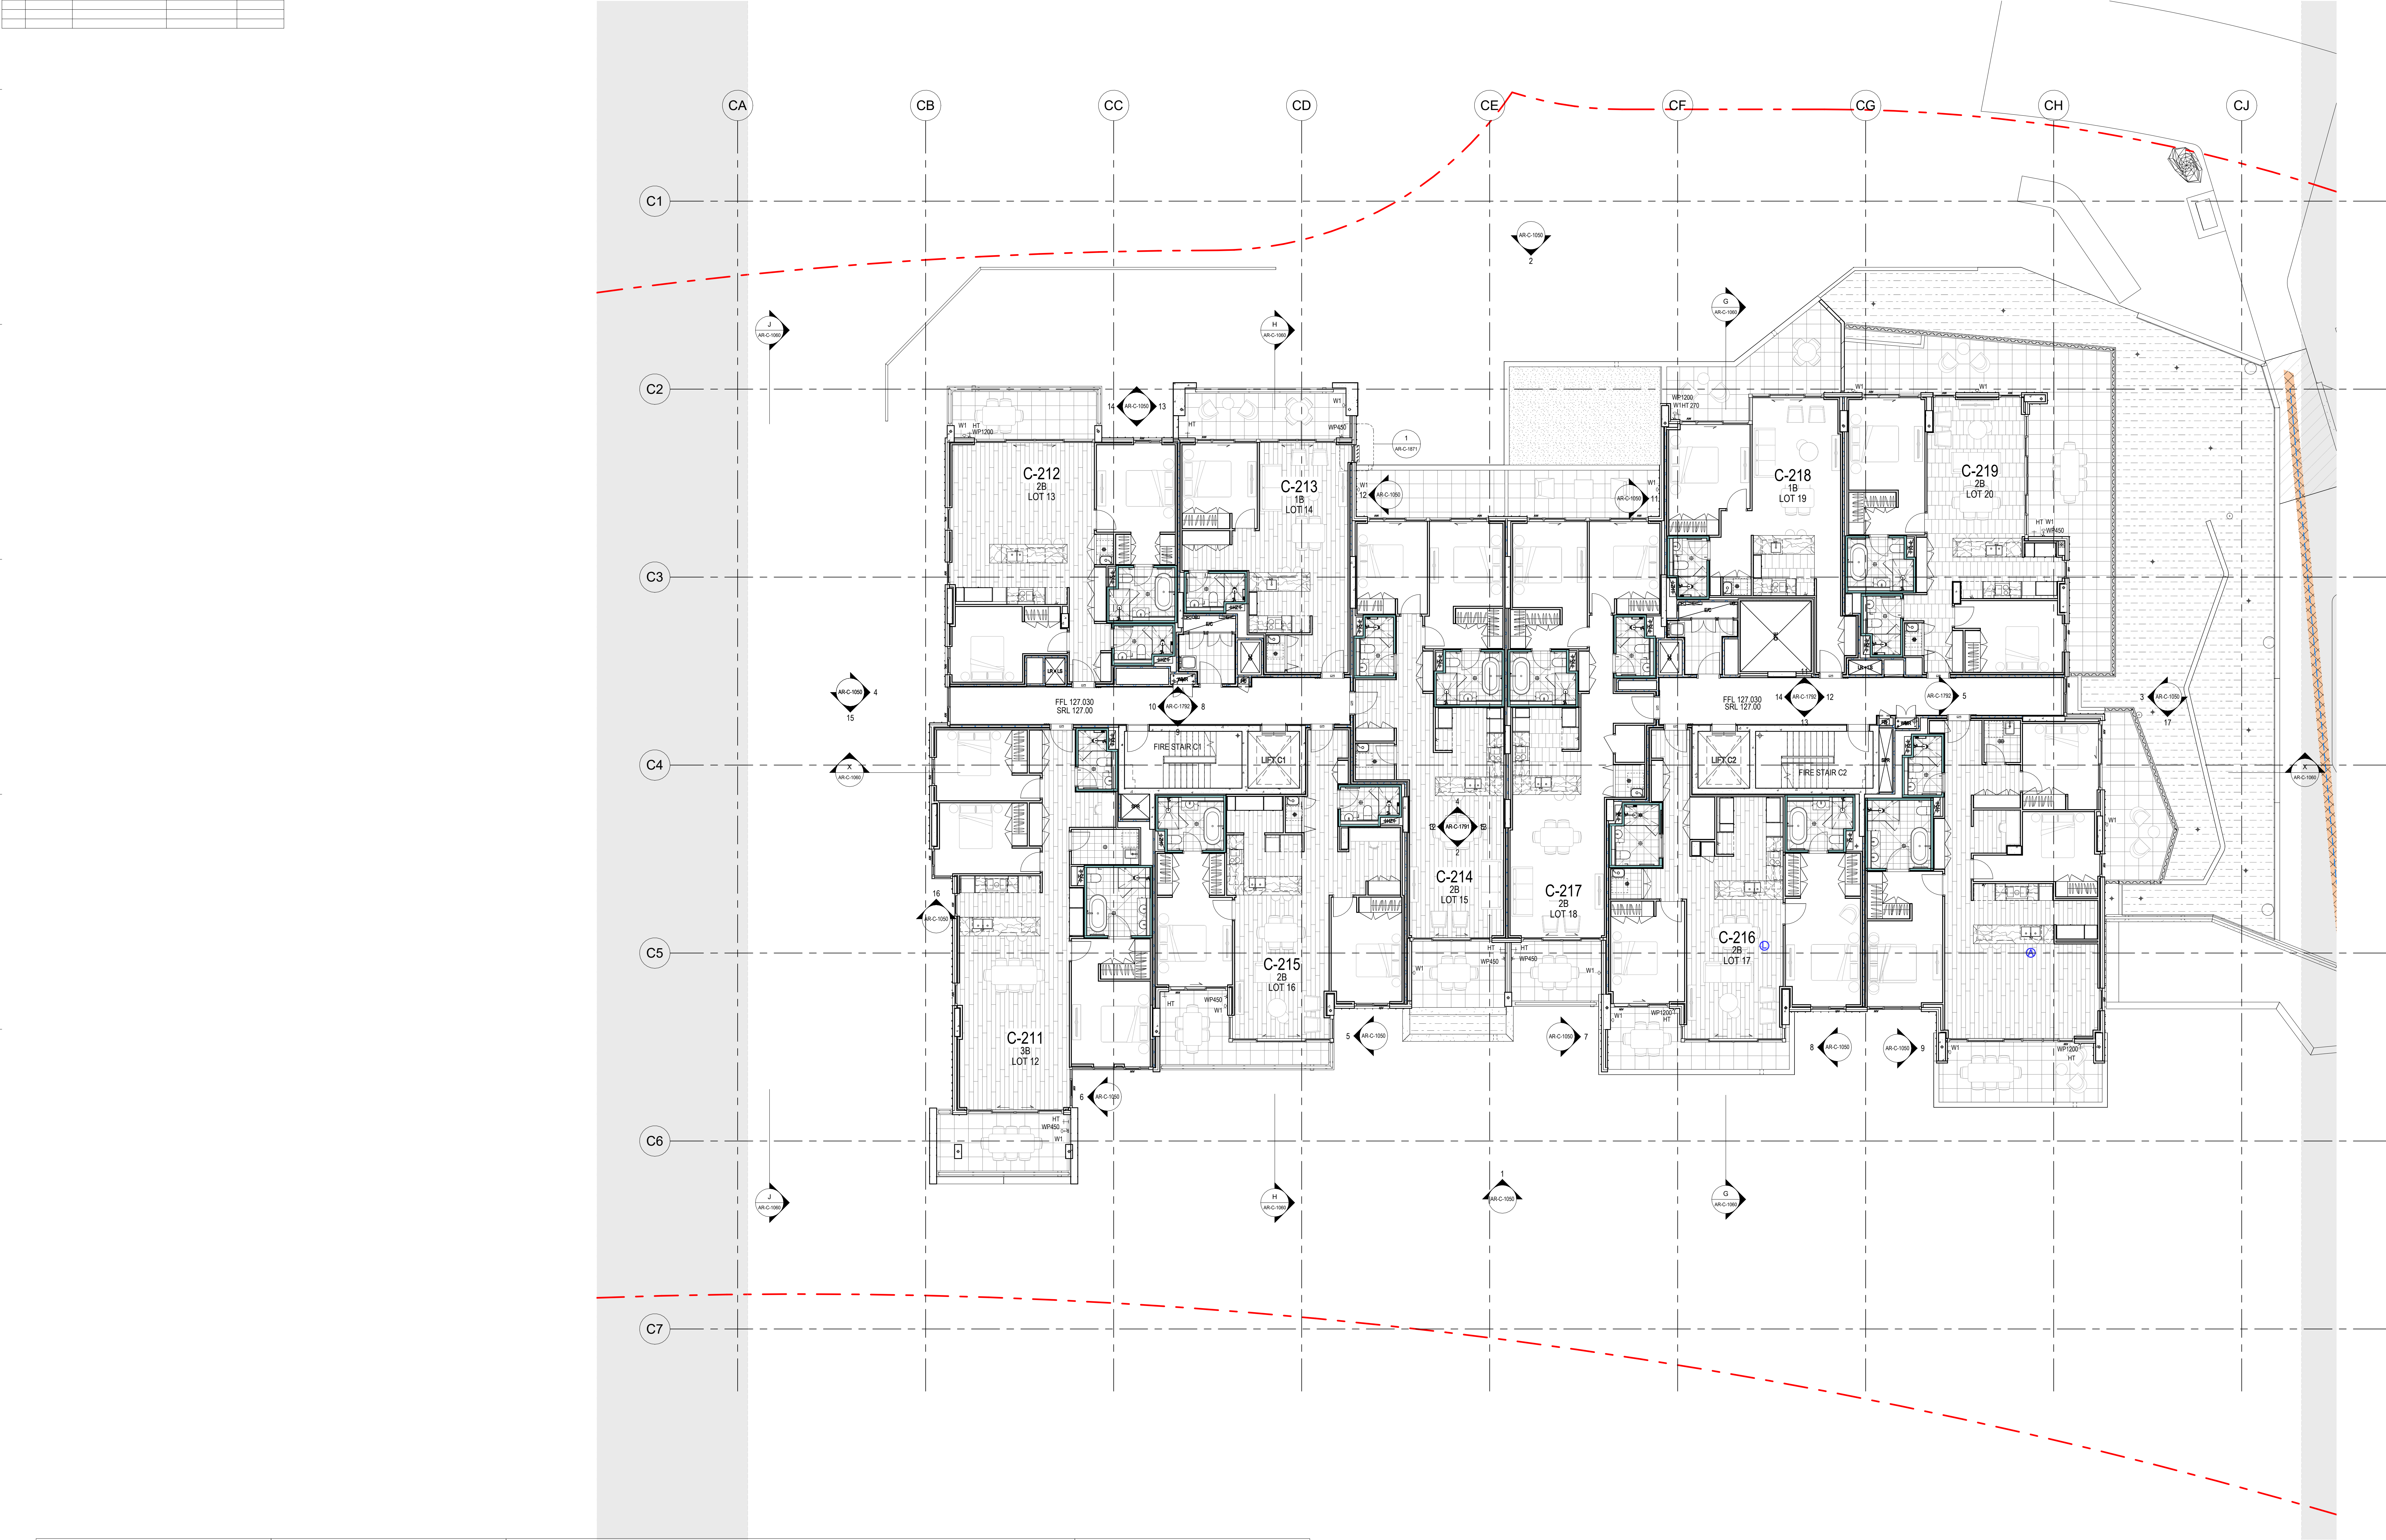

GENERAL ROOM ABBREVIATIONS

ROOMS:

B1 - BEDROOM 1
B2 - BEDROOM 2
B3 - BEDROOM 3
B4 - BEDROOM 4
BA - BATHROOM
BY - BALCONY
P - ENTRY
D - DINING
E - ENTRY
K - KITCHEN
L - LIVING (INCLUDING CORRIDORS)
LN - LINEN
LV - LAUNDRY
M - MEDIA
STY - STUDY
STR - STORE ROOM
TOR - TORAGE
RH - ROBE

GENERAL:

U.N.O - UNLESS NOTED OTHERWISE

C.O.S - CONFIRM ON SITE

COMMON AREA:

FS - FIRE STAIR
LOBBY - LOBBY
FHR - FIRE HOSE REEL
EL - ELECTRICAL CURBBOARD
COM - COMMUNICATIONS CURBBOARD
GR - GARBAGE ROOM
STR - STORE ROOM

SERVICES:

SER - SERVICE CURBBOARD
FE - FIRE EXTINGUISHER
FH - FIRE HYDRANT
FHR - FIRE HOSE REEL
OC - GARBAGE CHUTE
FIP - FIRE INDICATOR PANEL
VMR - WATER METER

REFER TO CONCRETE SETOUT FOR ALL SHAFT ABBREVIATIONS

DOOR TAG

DOOR LOCATION / FUNCTION / OPERATION

DOOR NUMBER / PRESS / LASSARD

A.A.# - APARTMENT DOOR

CH.# - COMMON PROPERTY DOOR

SR.# - SPECIAL DOOR

DOOR LEAF WIDTH

DOOR LEAF HEIGHT

MASONRY WALL LEGEND

AUTOCURED ABRATED CONCRETE WALL

BLOCKWORK

BLOCKWORK WALL

CORE FILLED BLOCKWORK WALL

INSITU CONCRETE

PERMANENT FORMWORK CONCRETE WALL

SPEEDPANEL

DOOR TAG

DOOR LOCATION / FUNCTION / OPERATION

DOOR NUMBER / PRESS / LASSARD

A.A.# - APARTMENT DOOR

CH.# - COMMON PROPERTY DOOR

SR.# - SPECIAL DOOR

DOOR LEAF WIDTH

DOOR LEAF HEIGHT

BALCONY SERVICES LEGEND

HOSE TAP: 400MM HIGH U.N.O.

WEATHER PROOF G.P.O. HEIGHT AS NOTED.

WALL LIGHT: 1800MM TO TOP OF FITTING.

HEIGHT OF FITTINGS

TYPICAL HT/WT

TYPICAL G.P.O. WT

VERTICAL HT/ST/WT

1200 G.P.O. WHEN ADJACENT TO BALUSTRADE

03/03/2025 8 POOL, KITCHENS & LAUNDRIES RE-INSTATED

15/03/2025 7 GENERAL UPDATES

07/03/2025 6 ISSUED FOR INFORMATION - BALCONY SERVICES ADDED

15/03/2025 5 ISSUES FOR INFORMATION - BALCONY SERVICES ADDED

03/03/2025 4 ISSUED FOR INFORMATION

15/03/2025 3 ISSUED FOR PRELIMINARY TENDER (EXTERNAL STONE CLADDING)

03/03/2025 2

mirvac DESIGN

Level 02 Design & Construction
55 Conara Avenue, West Pennant Hills
NSW 2150
Mirvac Design Pty Ltd
100 Conara Avenue, West Pennant Hills
NSW 2150
Mirvac Design Pty Ltd
100 Conara Avenue, West Pennant Hills
NSW 2150

project:

HighForest Apts - Building C

55 Conara Avenue, West Pennant Hills

title:

LEVEL 02 - BUILDING C

GENERAL ARRANGEMENT PLANS

job no: A87654

drawing no: AR-C-1014

date: 03/03/2025 scale @ A0: 1:100 rev: 8

FOR INFORMATION