



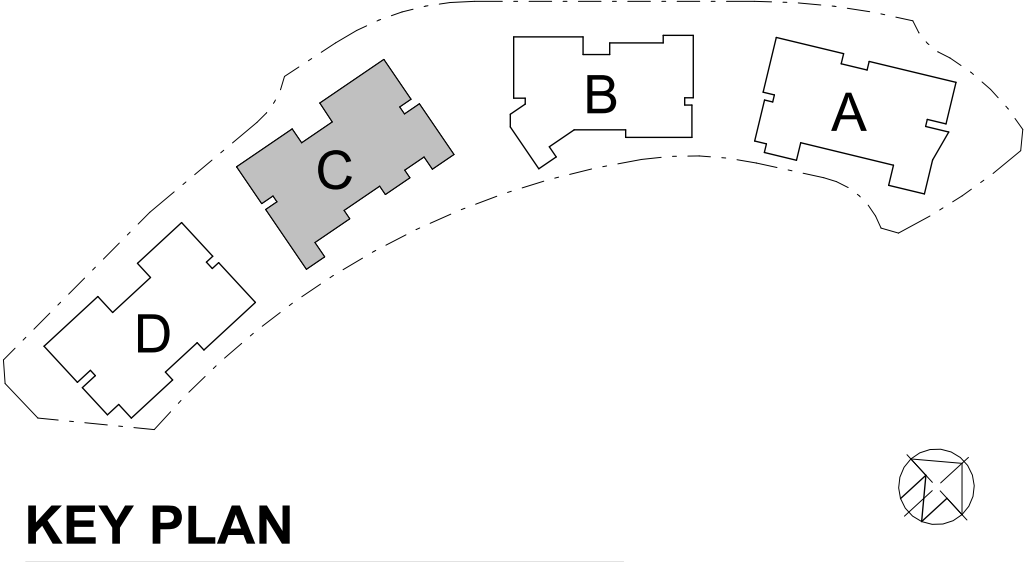

KEY PLAN

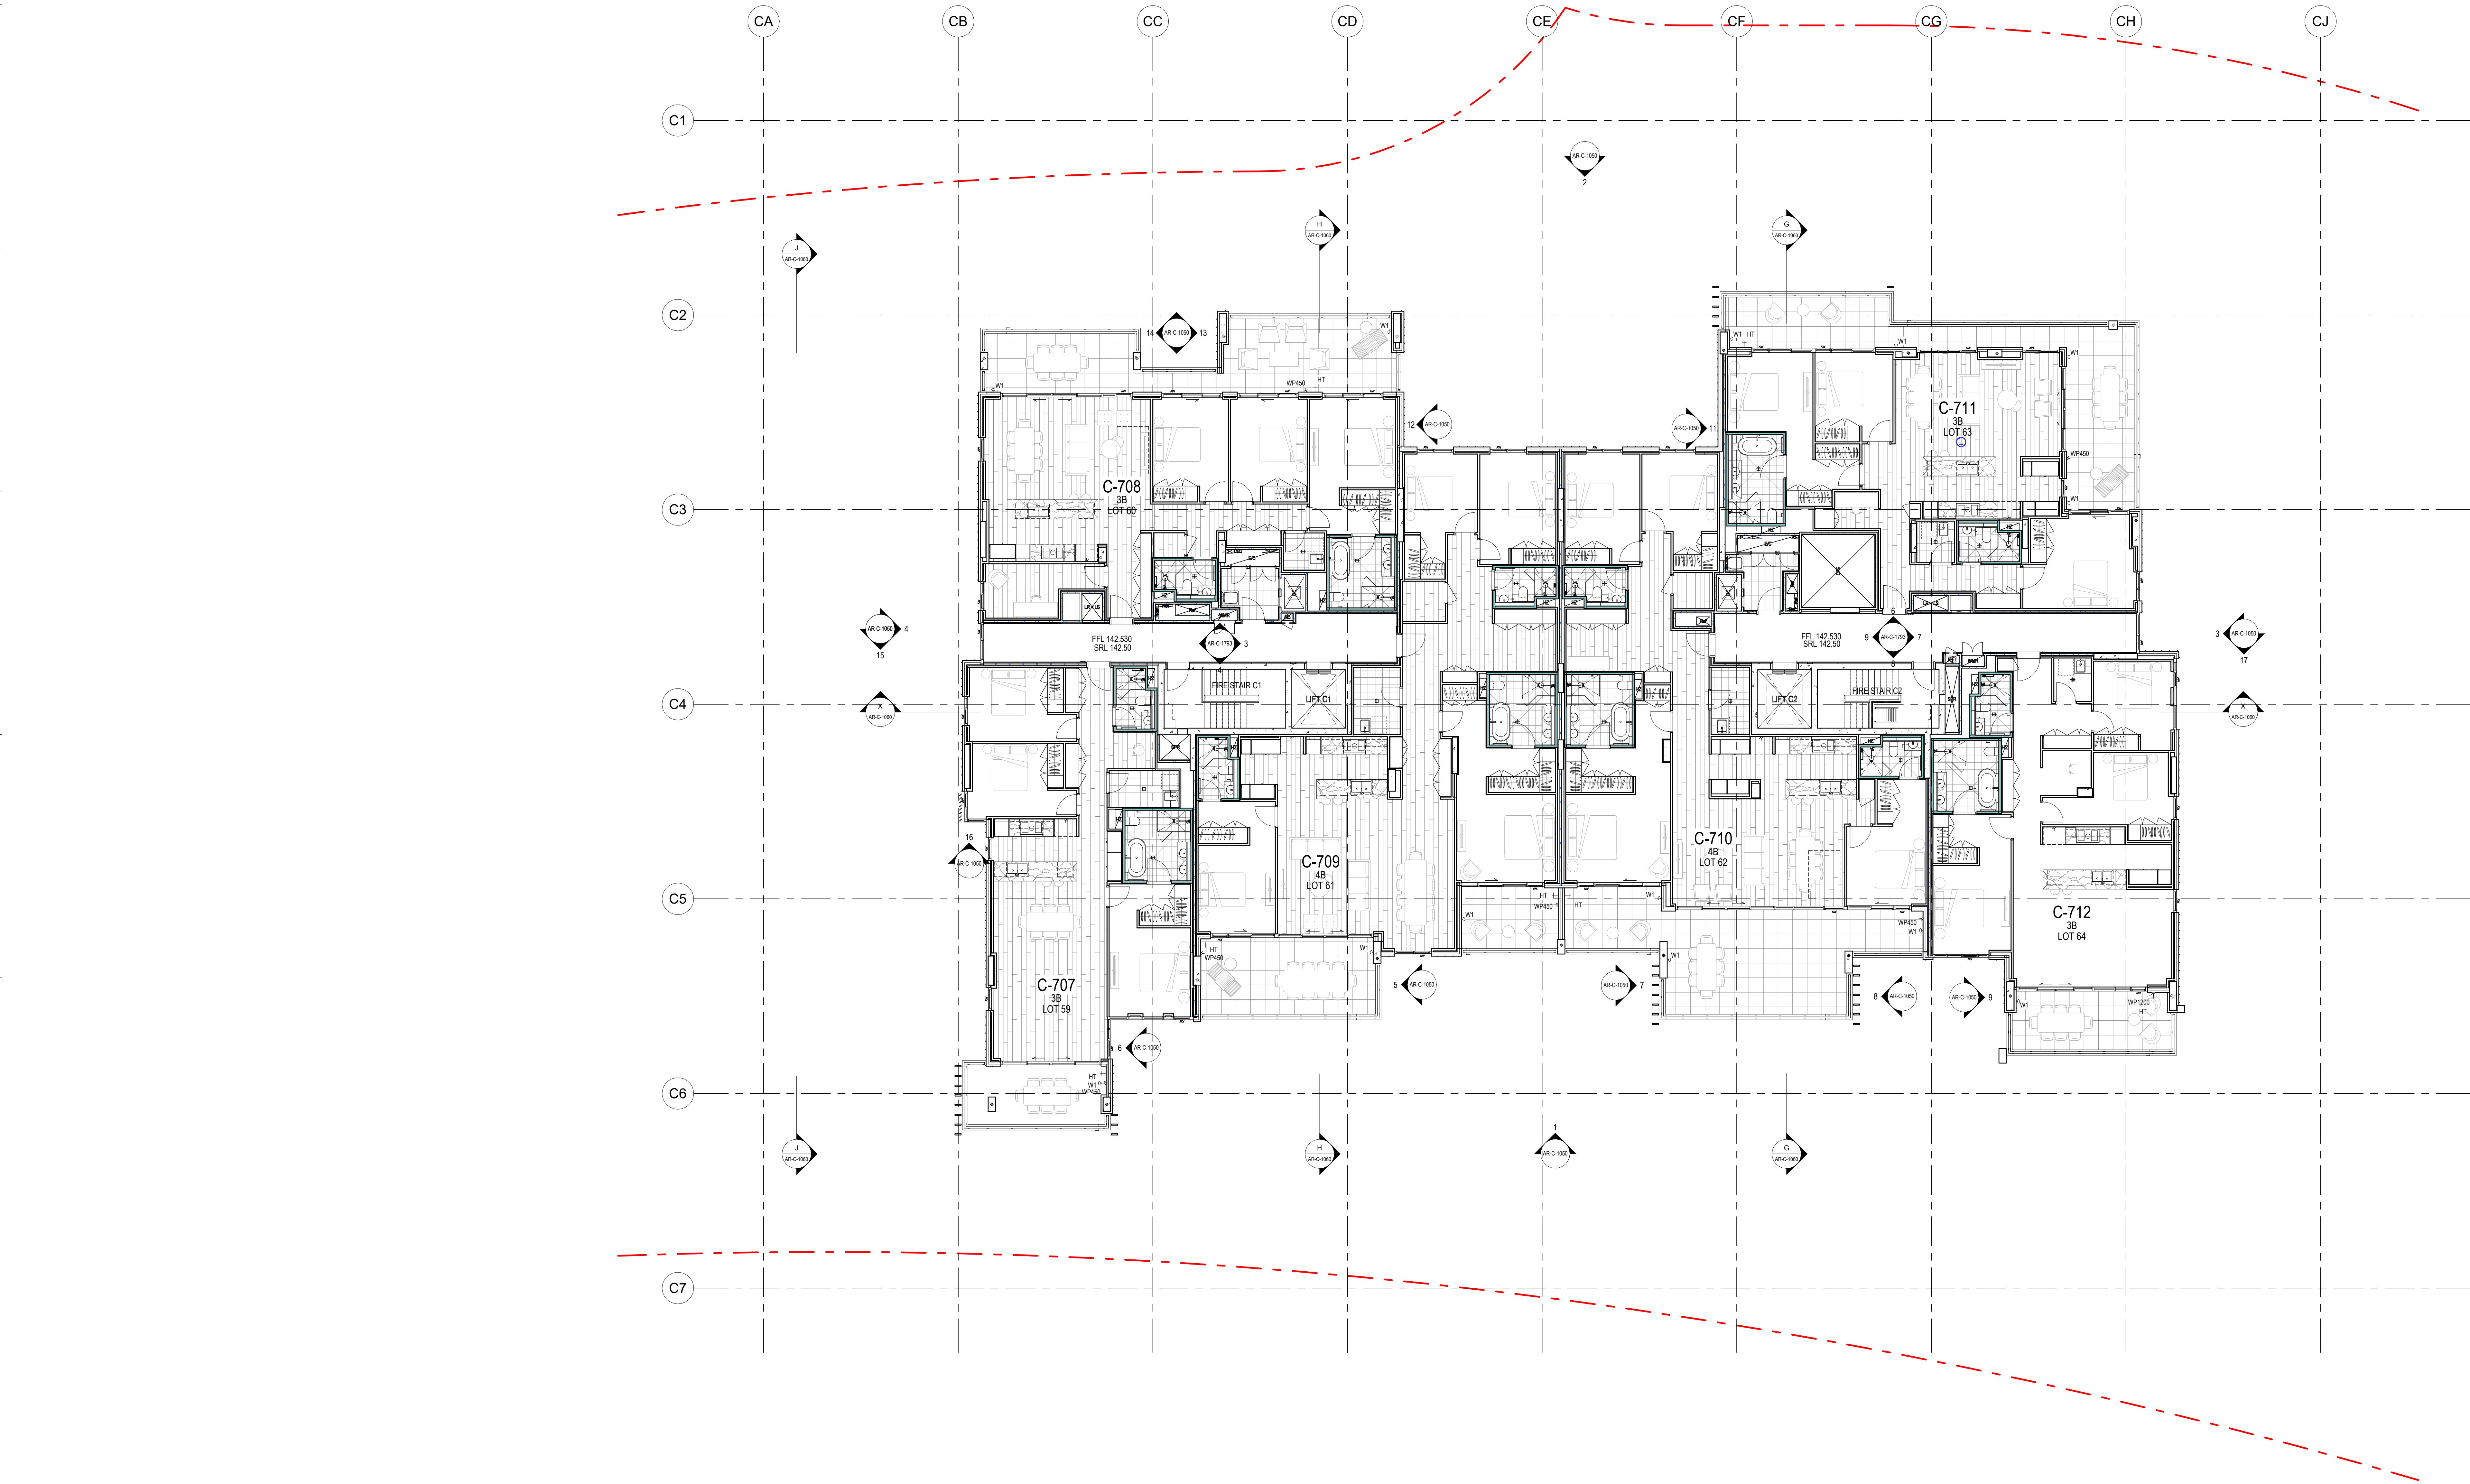

GENERAL ROOM ABBREVIATIONS

ROOMS:

B1 - BEDROOM 1
B2 - BEDROOM 2
B3 - BEDROOM 3
B4 - BEDROOM 4
BA - BATHROOM
BY - BALCONY
P - ENTRY
D - DINING
E - ENTRY
K - KITCHEN
L - LIVING (INCLUDING CORRIDORS)
LN - LINEN
LV - LAUNDRY
M - MEDIA
STR - STORE ROOM
TOR - TORAGE
RH - ROBE

GENERAL:

U.N.O - UNLESS NOTED OTHERWISE
C.O.S - CONFIRM ON SITE

COMMON AREA:

FS - FIRE STAIR
LOBBY - LOBBY
FHR - FIRE HOSE REEL
EL - ELECTRICAL CURBBOARD
COM - COMMUNICATIONS CURBBOARD
GR - GARBAGE ROOM
STR - STORE ROOM

SERVICES:

SER - SERVICE CURBBOARD
FE - FIRE EXTINGUISHER
FH - FIRE HYDRANT
FHR - FIRE HOSE REEL
OC - GARBAGE CHUTE
FIP - FIRE INDICATOR PANEL
VMR - WATER METER

REFER TO CONCRETE SETOUT FOR ALL SHAFT ABBREVIATIONS

DOOR TAG

DOOR LOCATION / FUNCTION / OPERATION

DOOR NUMBER / FRESH AIR / VENTILATION

DOOR TYPE / OPERATION

DOOR NUMBER / FRESH AIR / VENTILATION

DOOR TYPE / OPERATION

DOOR LEAF WIDTH

D

C

B

A

D-ROOF

C-ROOF

B-ROOF

A-ROOF

D-ROOF

C-ROOF

B-ROOF

A-ROOF

D-ROOF

C-ROOF

B-ROOF

A-ROOF

OVERALL REFERENCE LEVEL

L97

L96

L95

L94

L93

L92

L91

GROUND

BASEMENT G1

BASEMENT G2

BASEMENT G3

BASEMENT G4

DOOR TAG

DOOR LOCATION / FUNCTION / OPERATION

DOOR NUMBER / FRESH AIR / VENTILATION

DOOR TYPE / OPERATION

DOOR NUMBER / FRESH AIR / VENTILATION

DOOR TYPE / OPERATION

DOOR LEAF WIDTH

BALCONY SERVICES LEGEND

HOSE TAP: 400MM HIGH U.N.O.

WEATHER PROOF GPO: HEIGHT AS NOTED.

WALL LIGHT: 1800MM TO TOP OF FITTING.

HEIGHT OF FITTINGS

TYPICAL HT/WT

TYPICAL GPO/WT

VERTICAL HT/GPO/WT

1200 GPO WHEN ADJACENT TO BALUSTRADE

03/03/2026 2 POOL, KITCHENS & LAUNDRIES RE-INSTATED

15/03/2026 1 GENERAL UPDATES

01/03/2025 1 ISSUES FOR INFORMATION

15/03/2025 4 ISSUES FOR INFORMATION - BALCONY SERVICES ADDED

01/03/2025 1 ISSUES FOR INFORMATION

07/03/2025 1 ISSUES FOR INFORMATION & TOILET EXHAUST RESEAL LOCATIONS

03/03/2026

drawing no: AR-C-1019

date: 03/03/2026 scale @ A0: 1:100 rev: 2

HighForest Apts - Building C

55 Connara Avenue, West Pennant Hills

LEVEL 07 - BUILDING C

GENERAL ARRANGEMENT PLANS

FOR INFORMATION