

100mm



200mm

300mm

400mm

500mm

200mm300mm400mm500mm

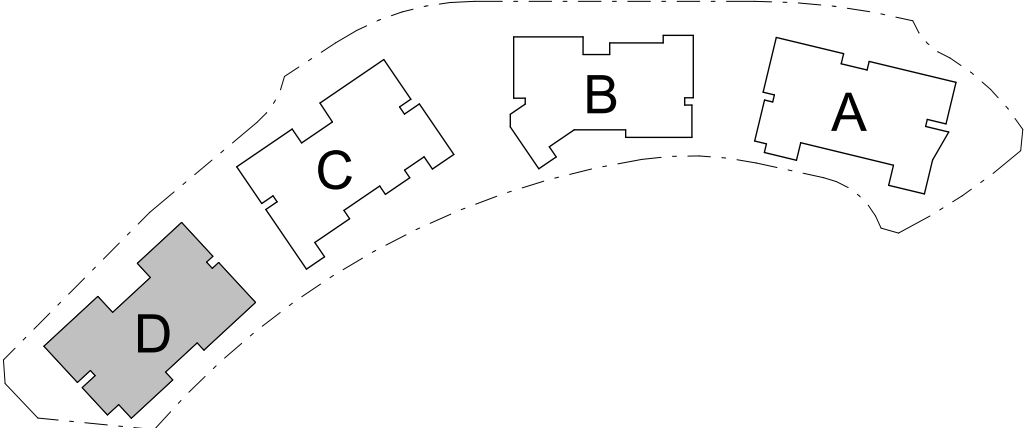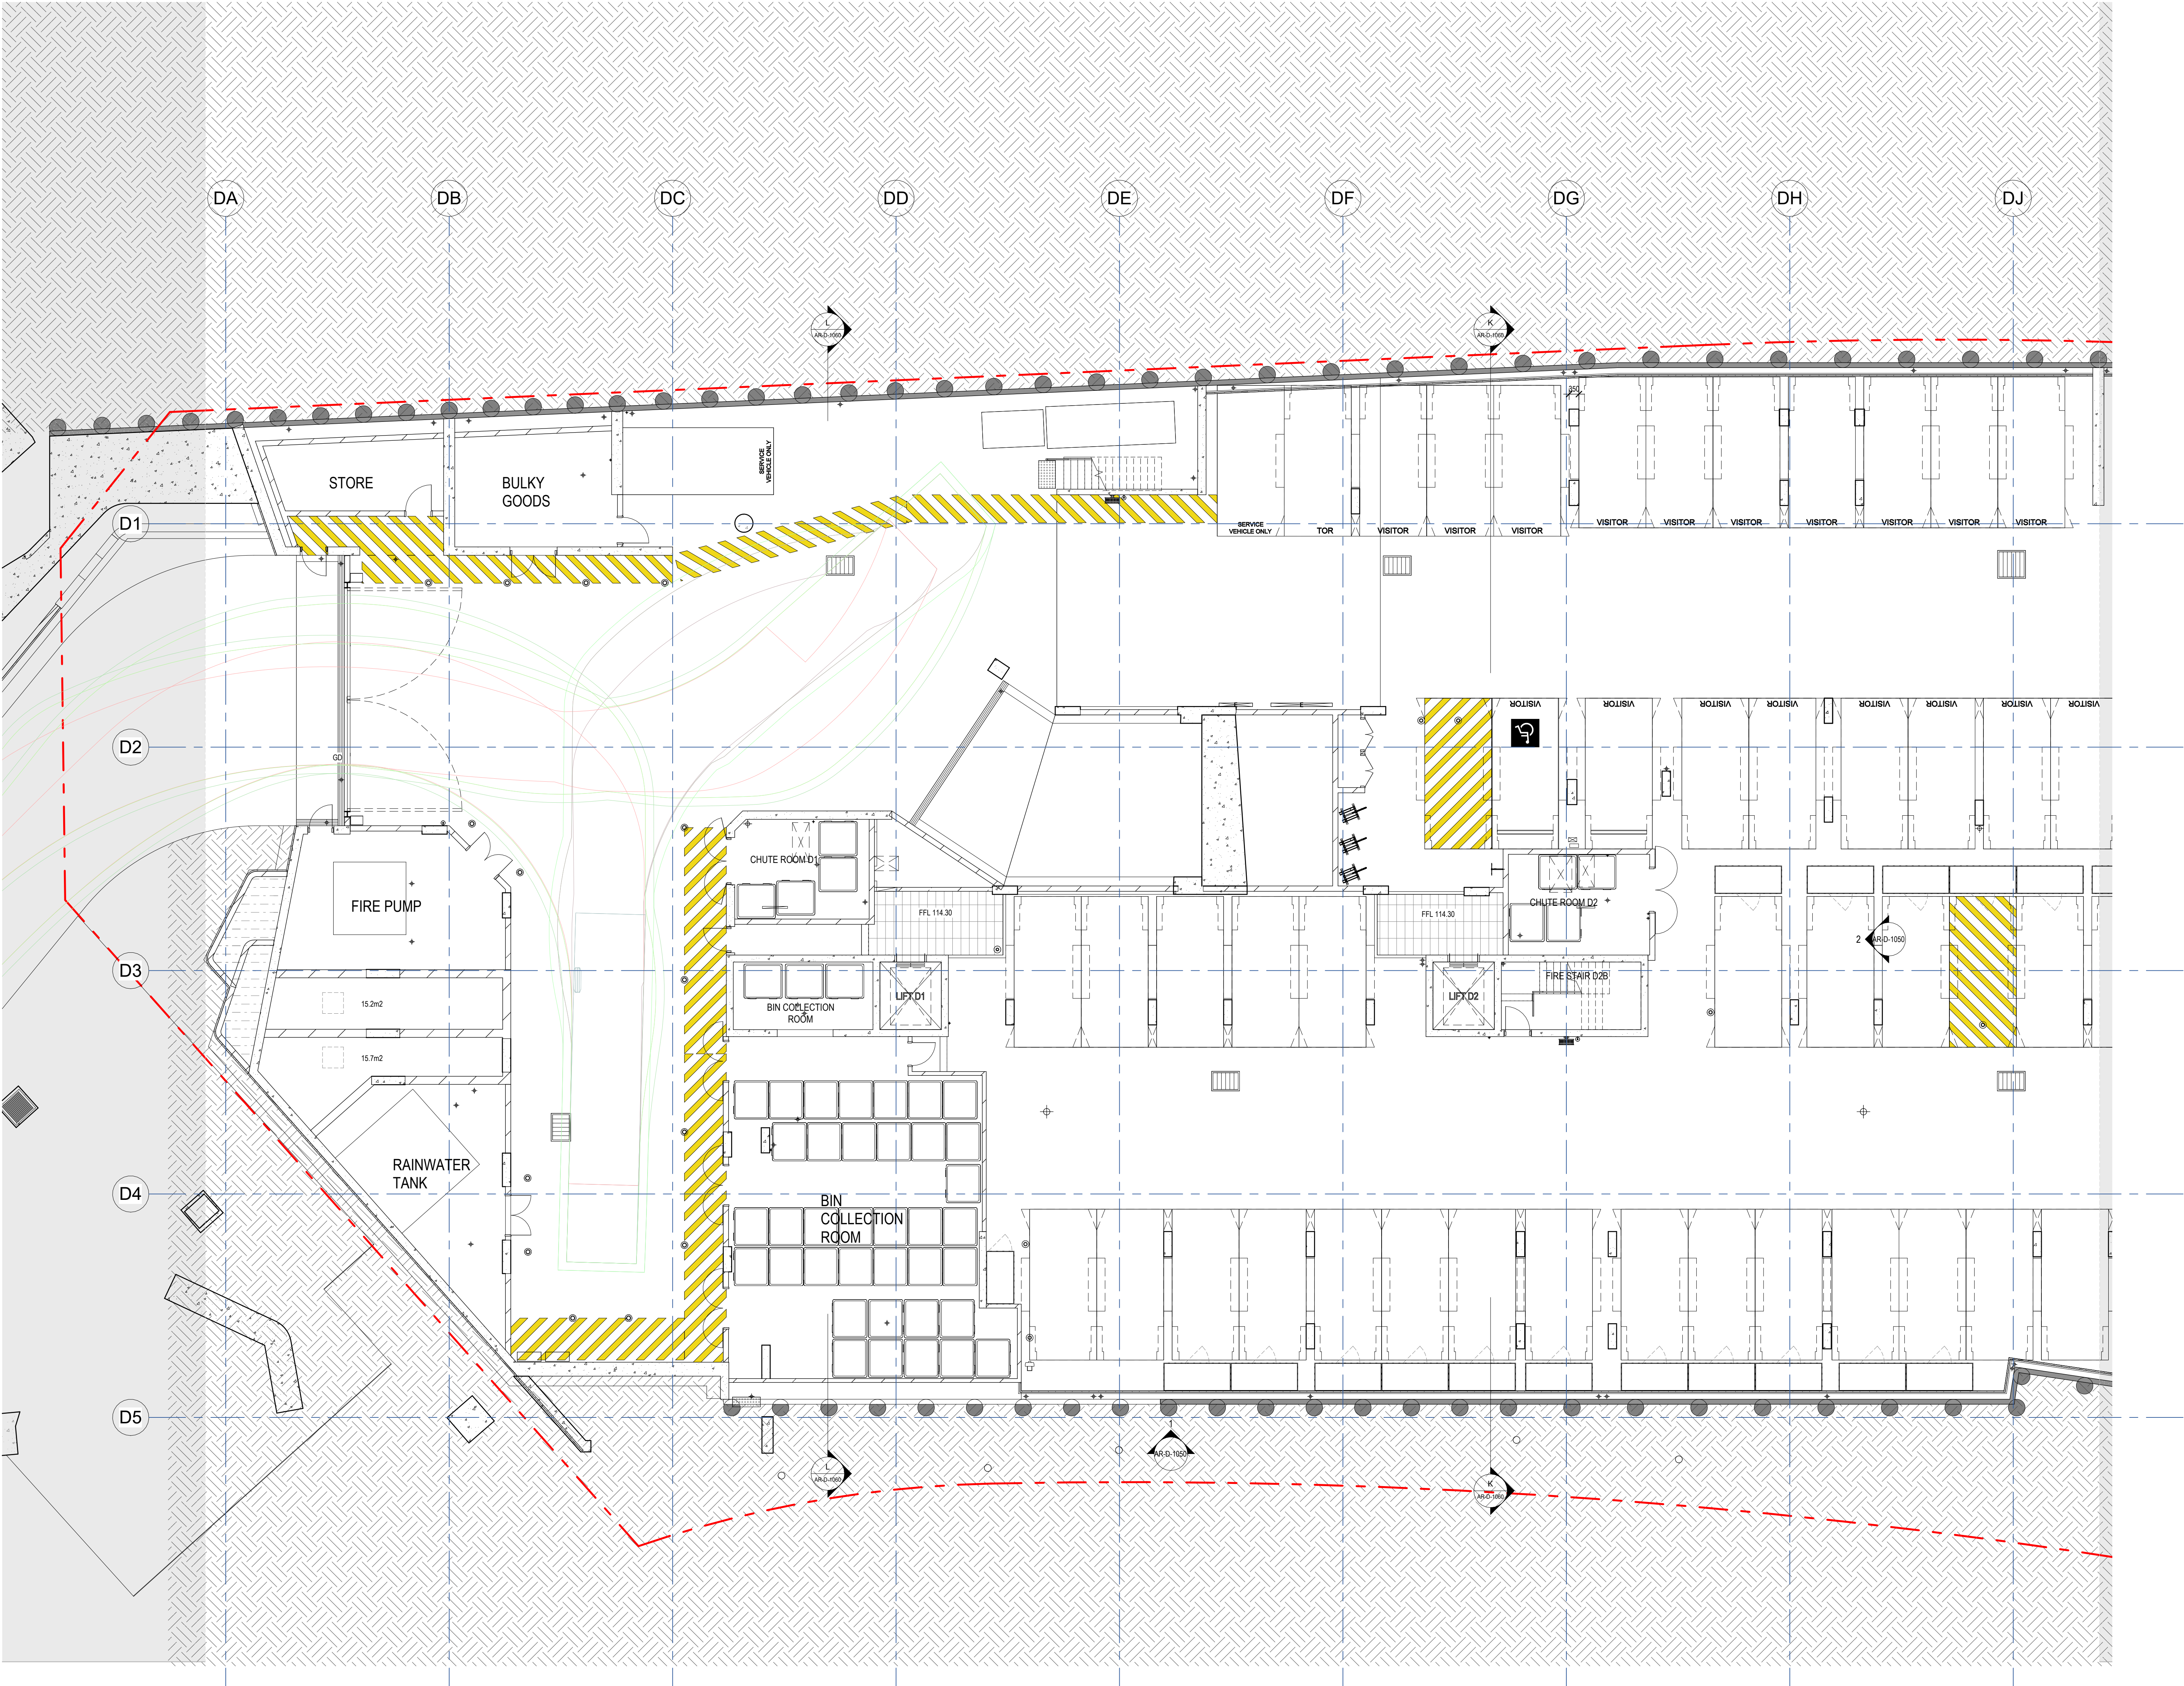

KEY PLAN



GENERAL ROOM ABBREVIATIONS

ROOMS:	COMMON AREA:
B1 - BEDROOM 1	FS - FIRE STAIR
B2 - BEDROOM 2	LOBBY
B3 - BEDROOM 3	FHR - FIRE HOSE REEL
B4 - BEDROOM 4	EL - ELECTRICAL CUPBOARD
BA - BATHROOM	COM - COMMUNICATIONS CUPBOARD
BY - BALCONY	GR - GARAGE ROOM
P - ENTRY	STR - STORE ROOM
D - DINING	
E - ENTRY	
K - KITCHEN	
L - LIVING (INCLUDING CORRIDORS)	SER - SERVICE CUPBOARD
LN - LINEN	FE - FIRE EXTINGUISHER
LY - LAUNDRY	FH - FIRE HYDRANT
M - MEDIA	FHR - FIRE HOSE REEL
STY - STUDY	OC - GARAGE CHUTE
STR - STORE ROOM	FIP - FIRE INDICATOR PANEL
TOR - TORAGE	WMR - WATER METER
RH - ROBE	
GENERAL:	REFER TO CONCRETE SETOUT FOR ALL SHAFT ABBREVIATIONS
U.N.O - UNLESS NOTED OTHERWISE	
C.O.S - CONFIRM ON SITE	

MASONRY WALL LEGEND


	AUTOCURED AERATED CONCRETE WALL
	BRICKWORK
	BLOCKWORK WALL
	CORE FILLED BLOCKWORK WALL
	INSITU CONCRETE
	PERMANENT FORMWORK CONCRETE WALL
	SPEEDPANEL

DOOR TAG

	DOOR LOCATION / FUNCTION / OPERATION
	DOOR NUMBER / FRAME / LEAF / SIZE / TYPE
	VARIATION
	WANKING
	DOOR LEAF WIDTH

DOOR NUMBER FRAME LEAF SIZE TYPE

A#	APARTMENT DOOR
CK#	COMMON PROPERTY DOOR
SR#	SPECIAL DOOR

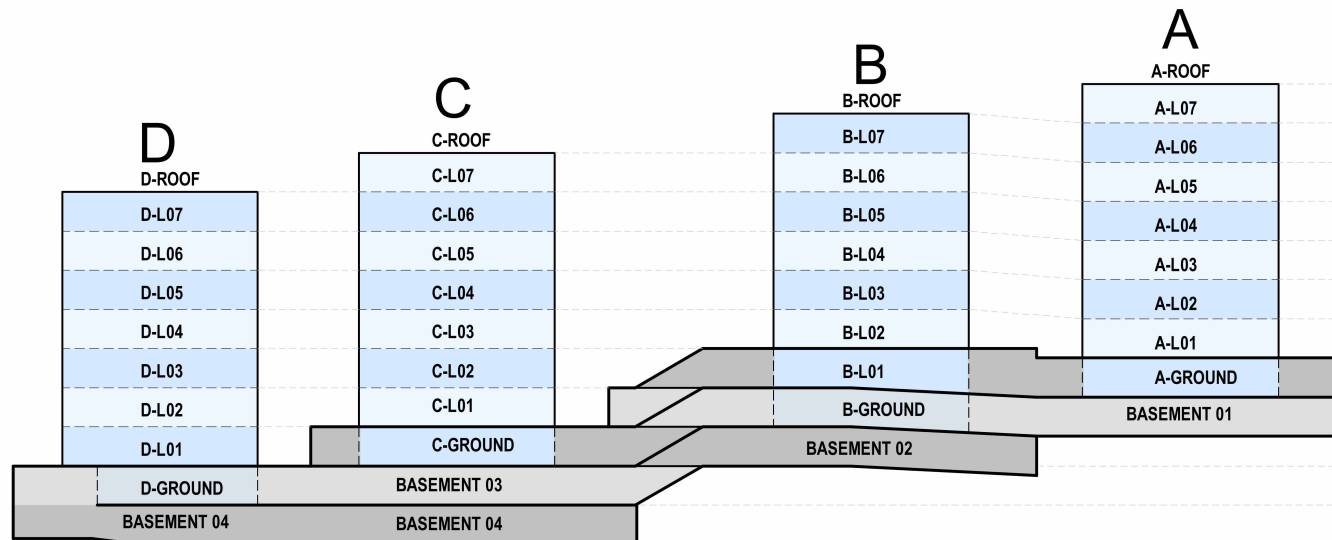

OVERALL REFERENCE LEVEL

L08
L07
L06
L05
L04
L03
L02
L01
GROUND
BASEMENT 01
BASEMENT 02
BASEMENT 03
BASEMENT 04

project:
HighForest Apts - Building D
55 Conara Avenue, West Pennant Hills

title:
BASEMENT 04 - BUILDING D


drawing no: AR-D-1010

date: 12/02/2026 scale @ A0: 1:100 rev: 6

Copyright © 2026 Mirvac Design Pty Ltd. All rights reserved. No part of this drawing may be reproduced or transmitted in any form or by any means electronic or mechanical, including photocopying, recording, or by any information storage or retrieval system, without the prior written permission of Mirvac Design Pty Ltd.

FOR INFORMATION