



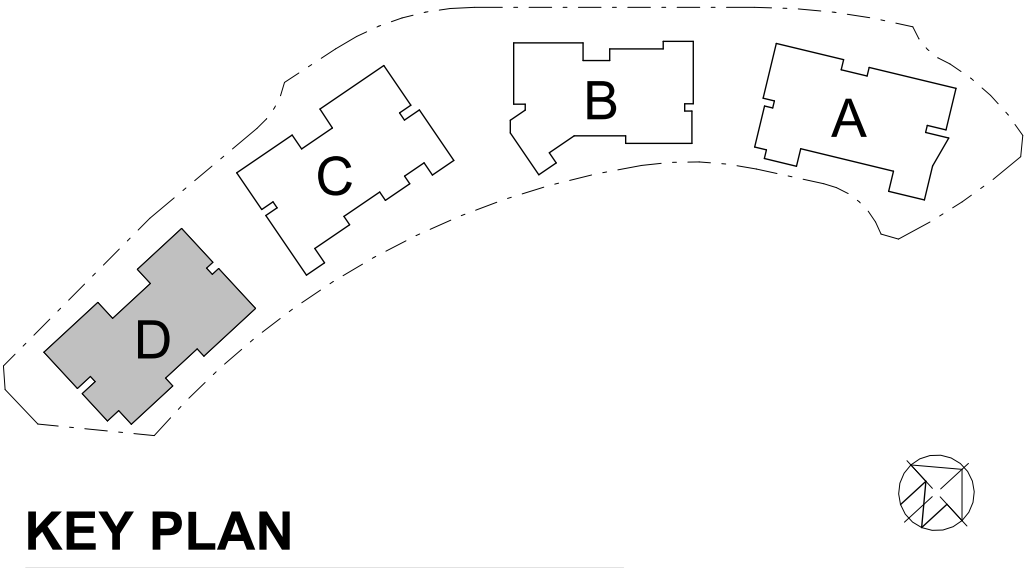


KEY PLAN

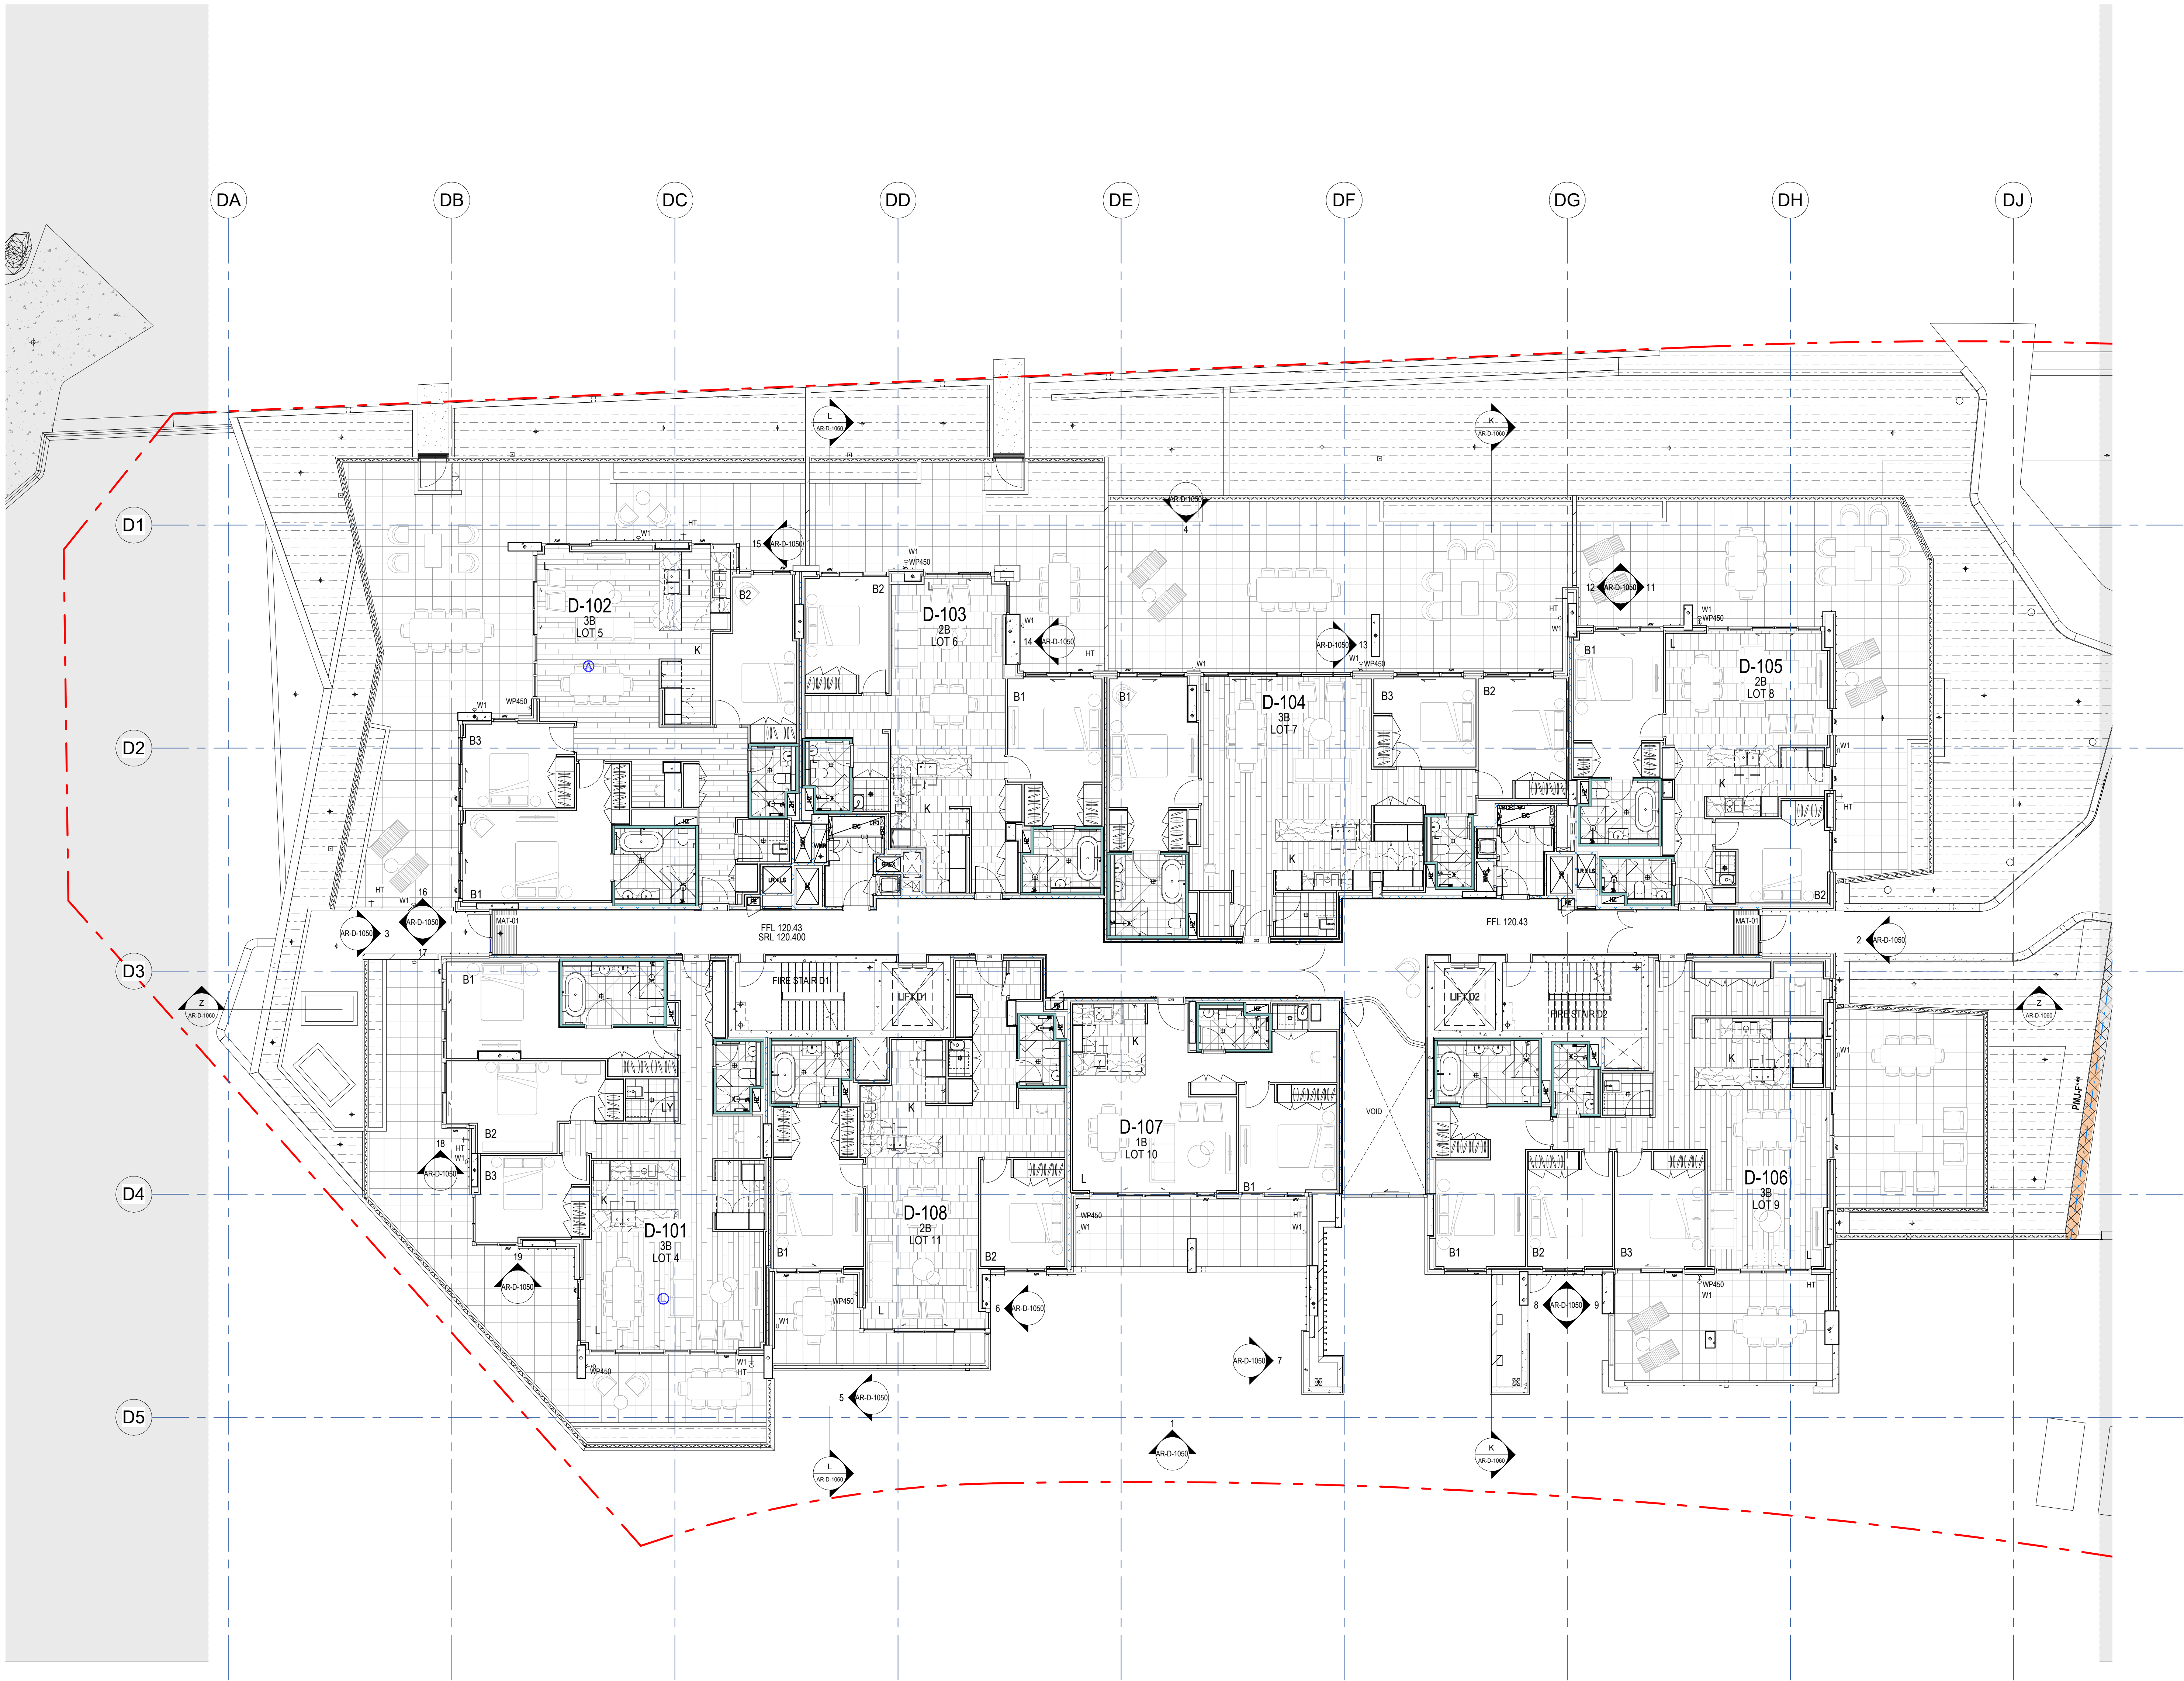

GENERAL ROOM ABBREVIATIONS	
ROOMS:	COMMON AREA:
B1 - BEDROOM 1	FS - FIRE STAIR
B2 - BEDROOM 2	LOBBY
B3 - BEDROOM 3	FHR - FIRE HOSE REEL
B4 - BEDROOM 4	EL - ELECTRICAL CURBOARD
BA - BATHROOM	COM - COMMUNICATIONS CURBOARD
BY - BALCONY	GR - GARABAGE ROOM
P - ENTRY	STR - STORE ROOM
D - DINING	
E - ENTRY	
K - KITCHEN	
L - LIVING (INCLUDING CORRIDORS)	SER - SERVICE CURBOARD
LN - LINEN	FE - FIRE EXTINGUISHER
LY - LAUNDRY	FH - FIRE HYDRANT
M - MEDIA	FHR - FIRE HOSE REEL
STR - STORE ROOM	OC - GARABAGE CHUTE
TR - TORAGE	FIP - FIRE INDICATOR PANEL
RH - ROBE	WMR - WATER METER
GENERAL:	
U.N.O.	- UNLESS NOTED OTHERWISE
C.O.S	- CONFIRM ON SITE

MASONRY WALL LEGEND	
	AUTOCALVED AERATED CONCRETE WALL
	BRICKWORK WALL
	BLOCKWORK WALL
	CORE FILLED BLOCKWORK WALL
	INSITU CONCRETE
	PERMANENT FORMWORK CONCRETE WALL
	SPEEDPANEL
DOOR TAG	
	DOOR LOCATION / FUNCTION / OPERATION
	DOOR NUMBER / PRESS LEGEND
	VARIATION
	WANKING
	DOOR LEAF WIDTH

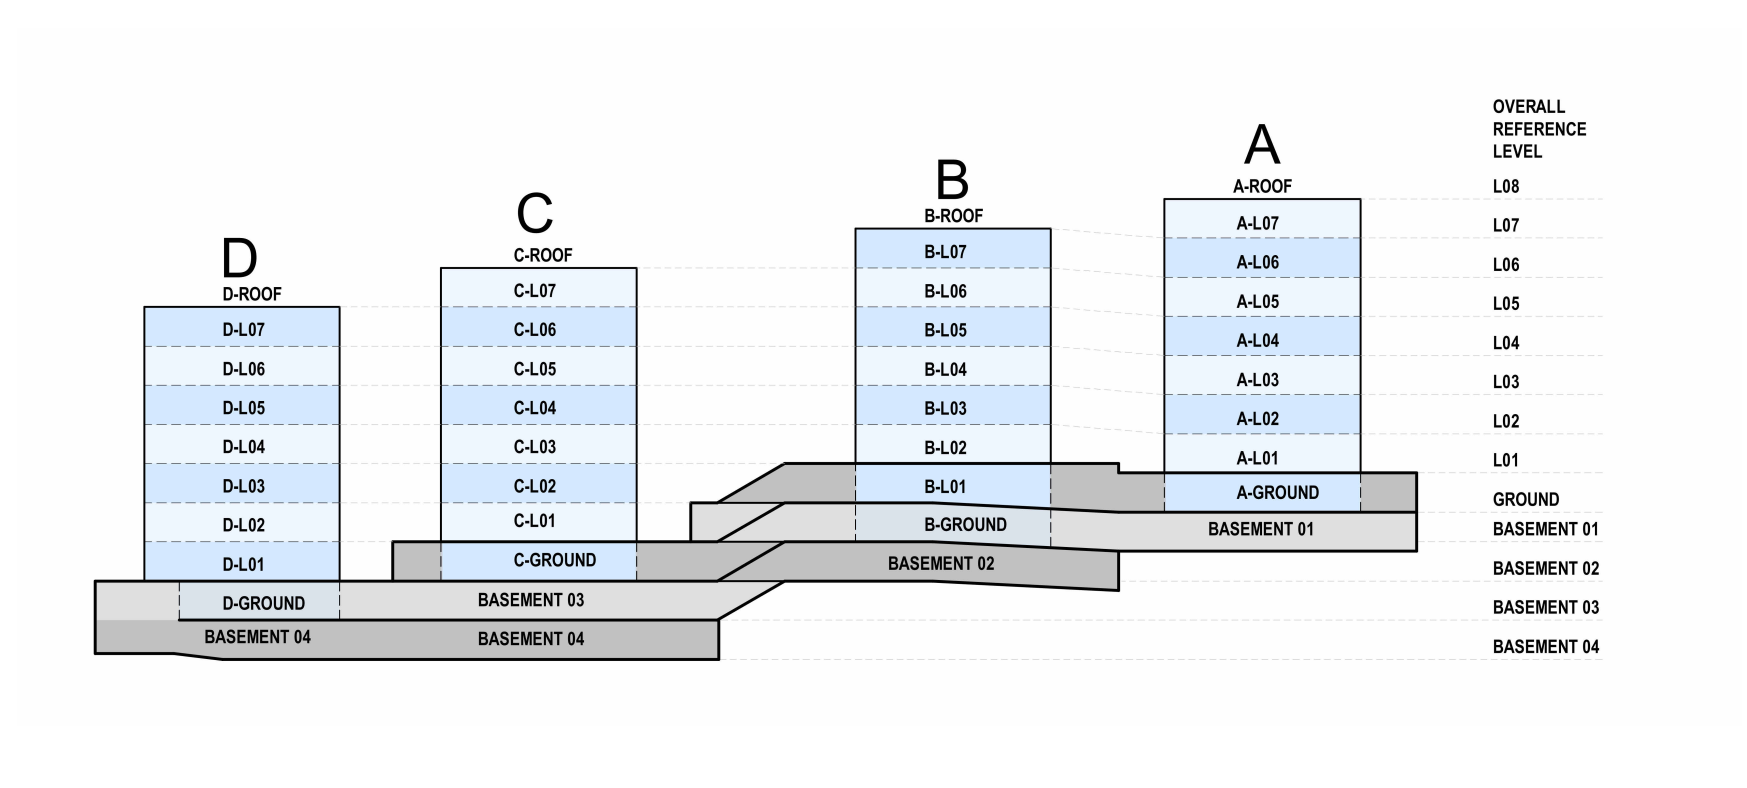

BALCONY SERVICES LEGEND	
	HOSE TAP, 450MM HIGH U.N.O.
	WEATHER PROOF GPO, HEIGHT AS NOTED.
	WALL LIGHT, 1800MM TO TOP OF FITTING.
HEIGHT OF FITTINGS	
	TYPICAL HT W1
	TYPICAL GPO W1
	VERTICAL W1 GPO W1
	TYPICAL W1 W1