
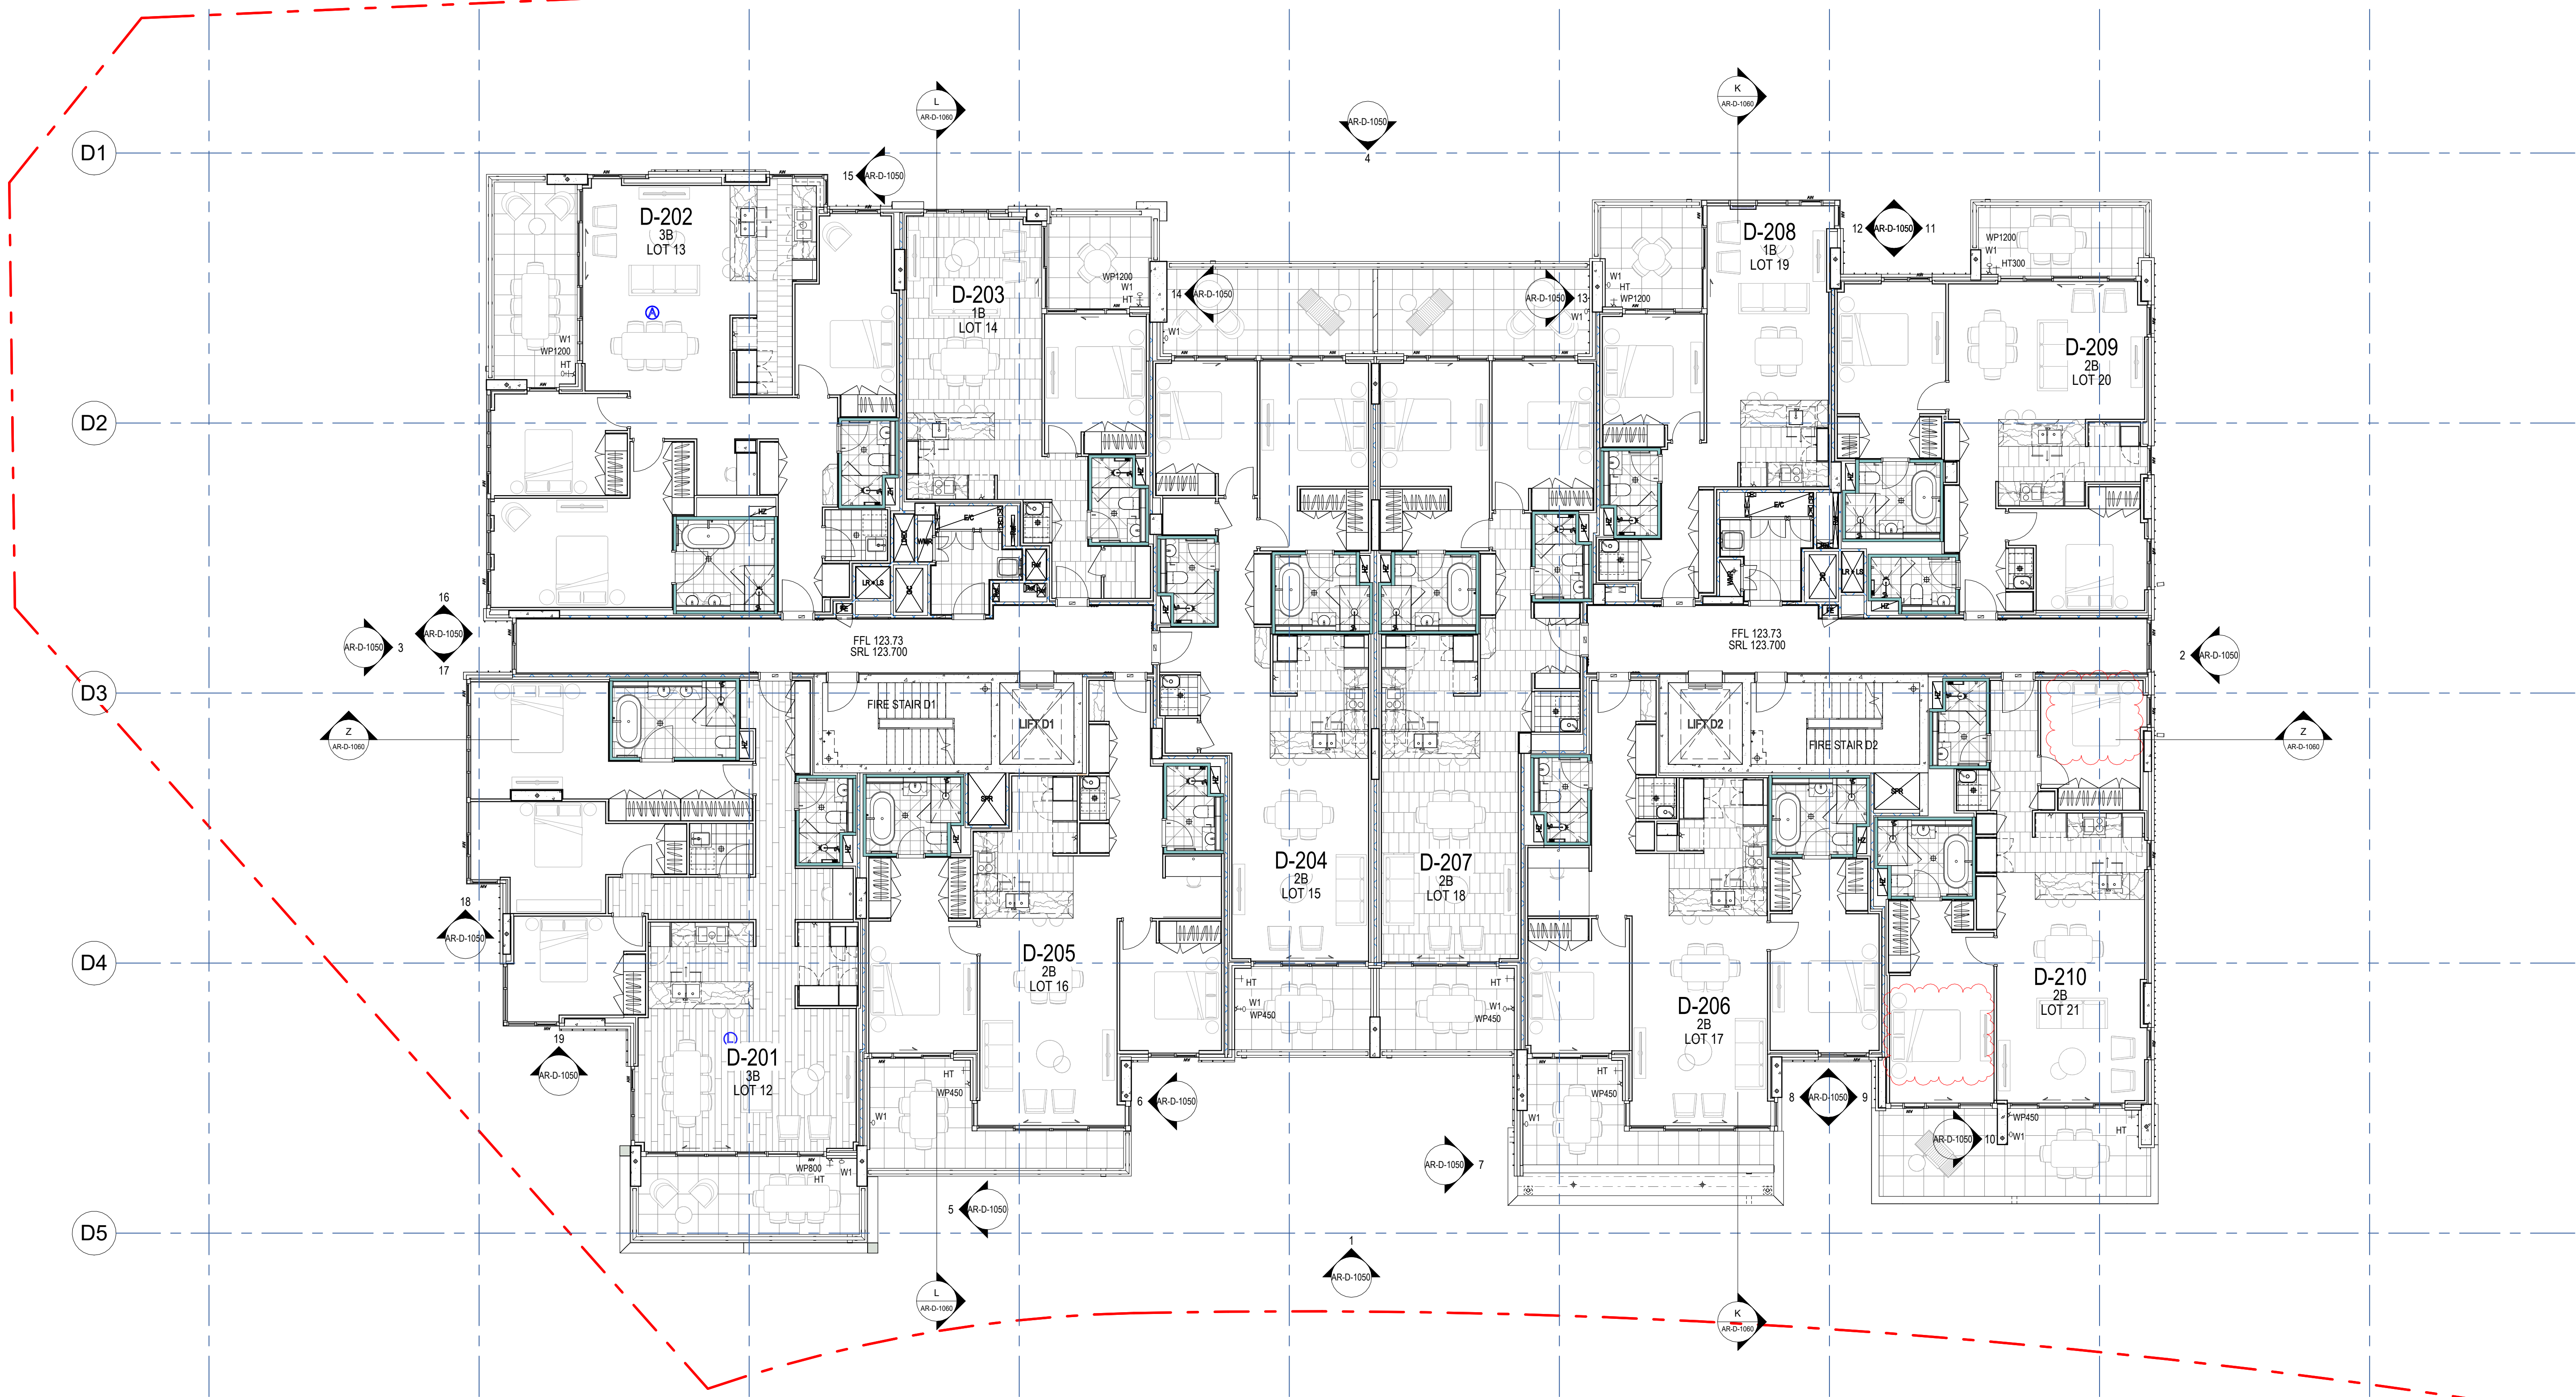
 
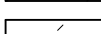
 


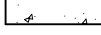


GENERAL ROOM ABBREVIATIONS:	
ROOMS:	COMMON AREA:
B1 - BEDROOM 1	FS - FIRE STAIR
B2 - BEDROOM 2	LOBBY - LOBBY
B3 - BEDROOM 3	PHR - FIRE HOSE REEL
B4 - BEDROOM 4	EL - ELECTRICAL CUPBOARD
BA - BATHROOM	COM - COMMUNICATIONS CUPBOARD
P - ENTRY	GB - GARBAGE ROOM
D - DINING	STR - STORE ROOM
K - KITCHEN	SERVICES:
L - LOBBY	SER - SERVICE CUPBOARD
LI - LINEN (INCLUDING CLOSET)	FE - FIRE EXTINGUISHER
LN - LINEN	PH - FIRE HYDRANT
LA - LAUNDRY	PHR - FIRE HOSE REEL
M - MEDIA	GC - GARBAGE CHUTE
STR - STAIR	FI - FIRE INDICATOR PANEL
STR - STORE ROOM	WMR - WATER METER
TE - TERRACE	
RV - ROOF	REFER TO CATERING SETOUT FOR ALL SHIRT ABBREVIATIONS


UNO -	- UNLESS NOTED OTHERWISE
C.O.S	- CONFIRM ON SITE

MASONRY WALL LEGEND

	← AUTOCLAVED AERATED CONCRETE WALL
	← BRICKWORK
	← BLOCKWORK WALL
	← CORE FILLED BLOCKWORK WALL
	← INSITU CONCRETE
	← PERMANENT FORMWORK CONCRETE WALL
	← SPEEDWALL

DOOR TAG

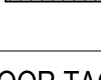	DOOR LOCATION / FUNCTION / OPERATION VARIATION HANDING DOOR LEAF WIDTH	DOOR NUMBER PREFIX LEGEND A.1.1 APARTMENT DOOR C.1.1 COMMON PROPERTY DOOR S.1.1 SPECIAL DOOR
---	--	--

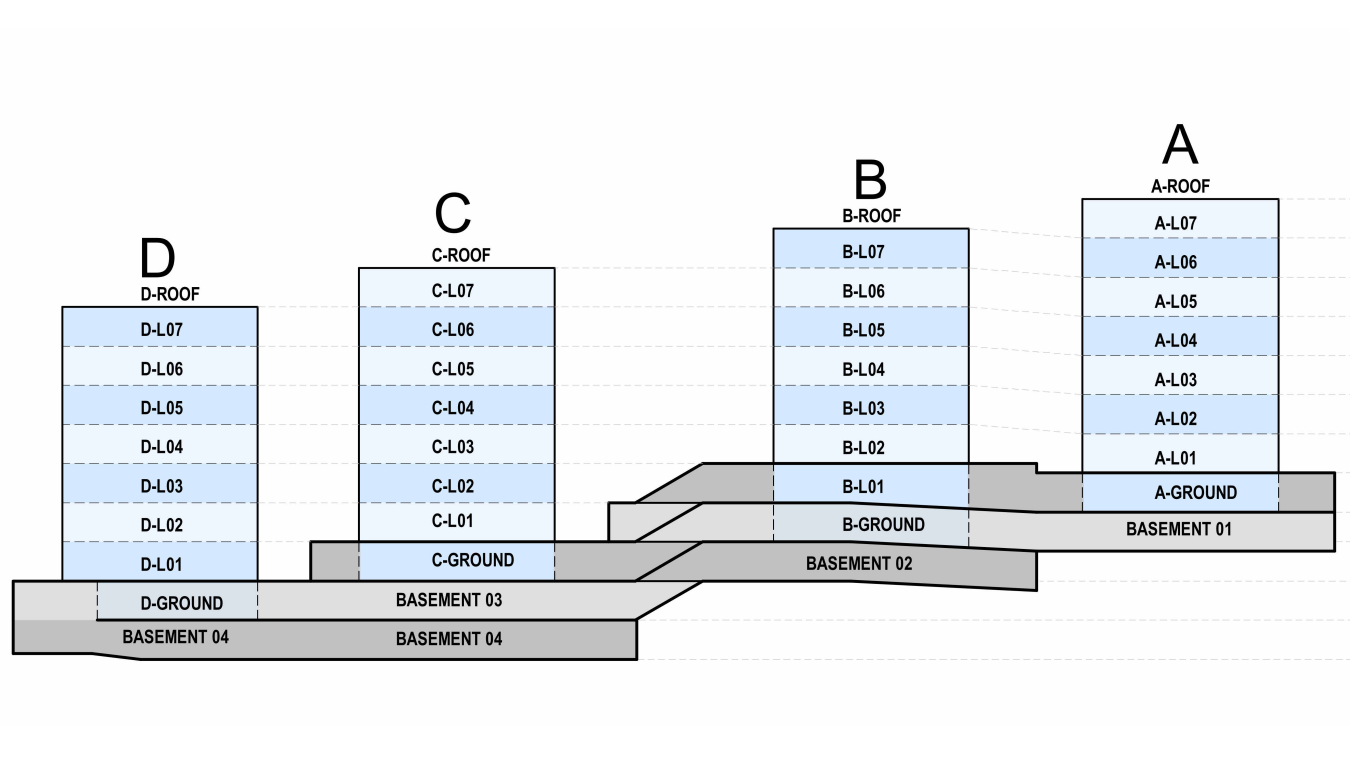

OVERALL
REFERENCE
LEVEL

L08 _____

L07 _____

L06 _____

L05 _____

L04 _____

L03 _____

L02 _____

L01 _____

GROUND

BASEMENT 01

BASEMENT 02

BASEMENT 03

BASEMENT 04

BALCONY SYSTEMS LEGEND

HOSE TAP: 650MM HIGH L.N.O.

WEATHER PROOF GPO HEIGHT AS NOTED

WALL LIGHT: 1800MM TO TOP OF FITTING.

HEIGHT OF FITTINGS

The diagram illustrates the vertical positioning of electrical and plumbing fixtures on a balcony wall, which has a total height of 1900mm. Four standard configurations are shown:

- TYPICAL HT/WI:** Shows a Hose Tap (HT) at 650mm and a Wall Light (WL) at 1800mm from the floor level.
- TYPICAL GPO WI:** Shows a Weatherproof Ground Outlet (GPO) at 1200mm and a Wall Light (WL) at 1800mm from the floor level.
- VERTICAL GIPDOWN:** Shows a Weatherproof Ground Outlet (GPO) at 1200mm, a Hose Tap (HT) at 650mm, and a Wall Light (WL) at 1800mm from the floor level.
- 1200 GPO:** Shows a Weatherproof Ground Outlet (GPO) at 1200mm and a Wall Light (WL) at 1800mm from the floor level.

[illegible]