

0mm			100mm	
Regulated Design Record				
Project Address: 55 Coonara Avenue, West Pennant Hills				
Project Title: HighForest Apts - Building D				
Consent No: Approver			Body Corporate Reg No: DEP0000280	
Drawing Title: ROOF - BUILDING D			Drawing No: AR-D-1019	
Rev	Date	Description	DP Full Name	Reg No


100mm

200mm


300mm

400mm

500mm

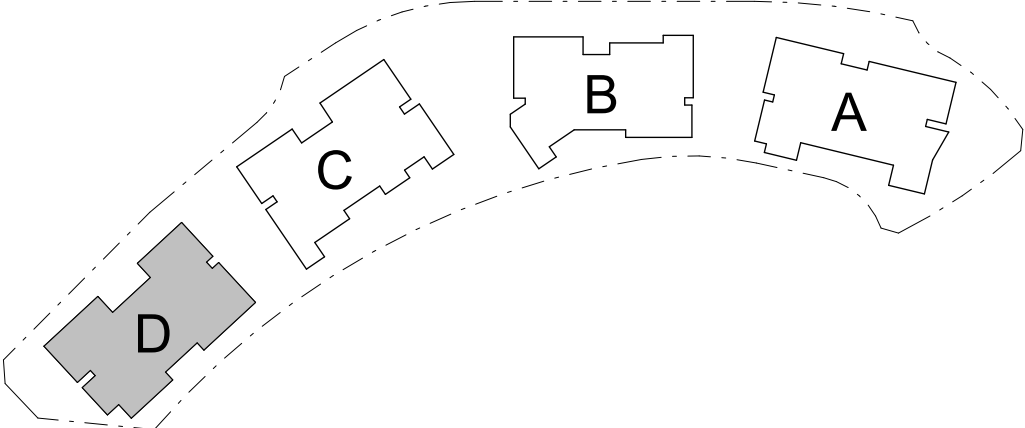

KEY PLAN

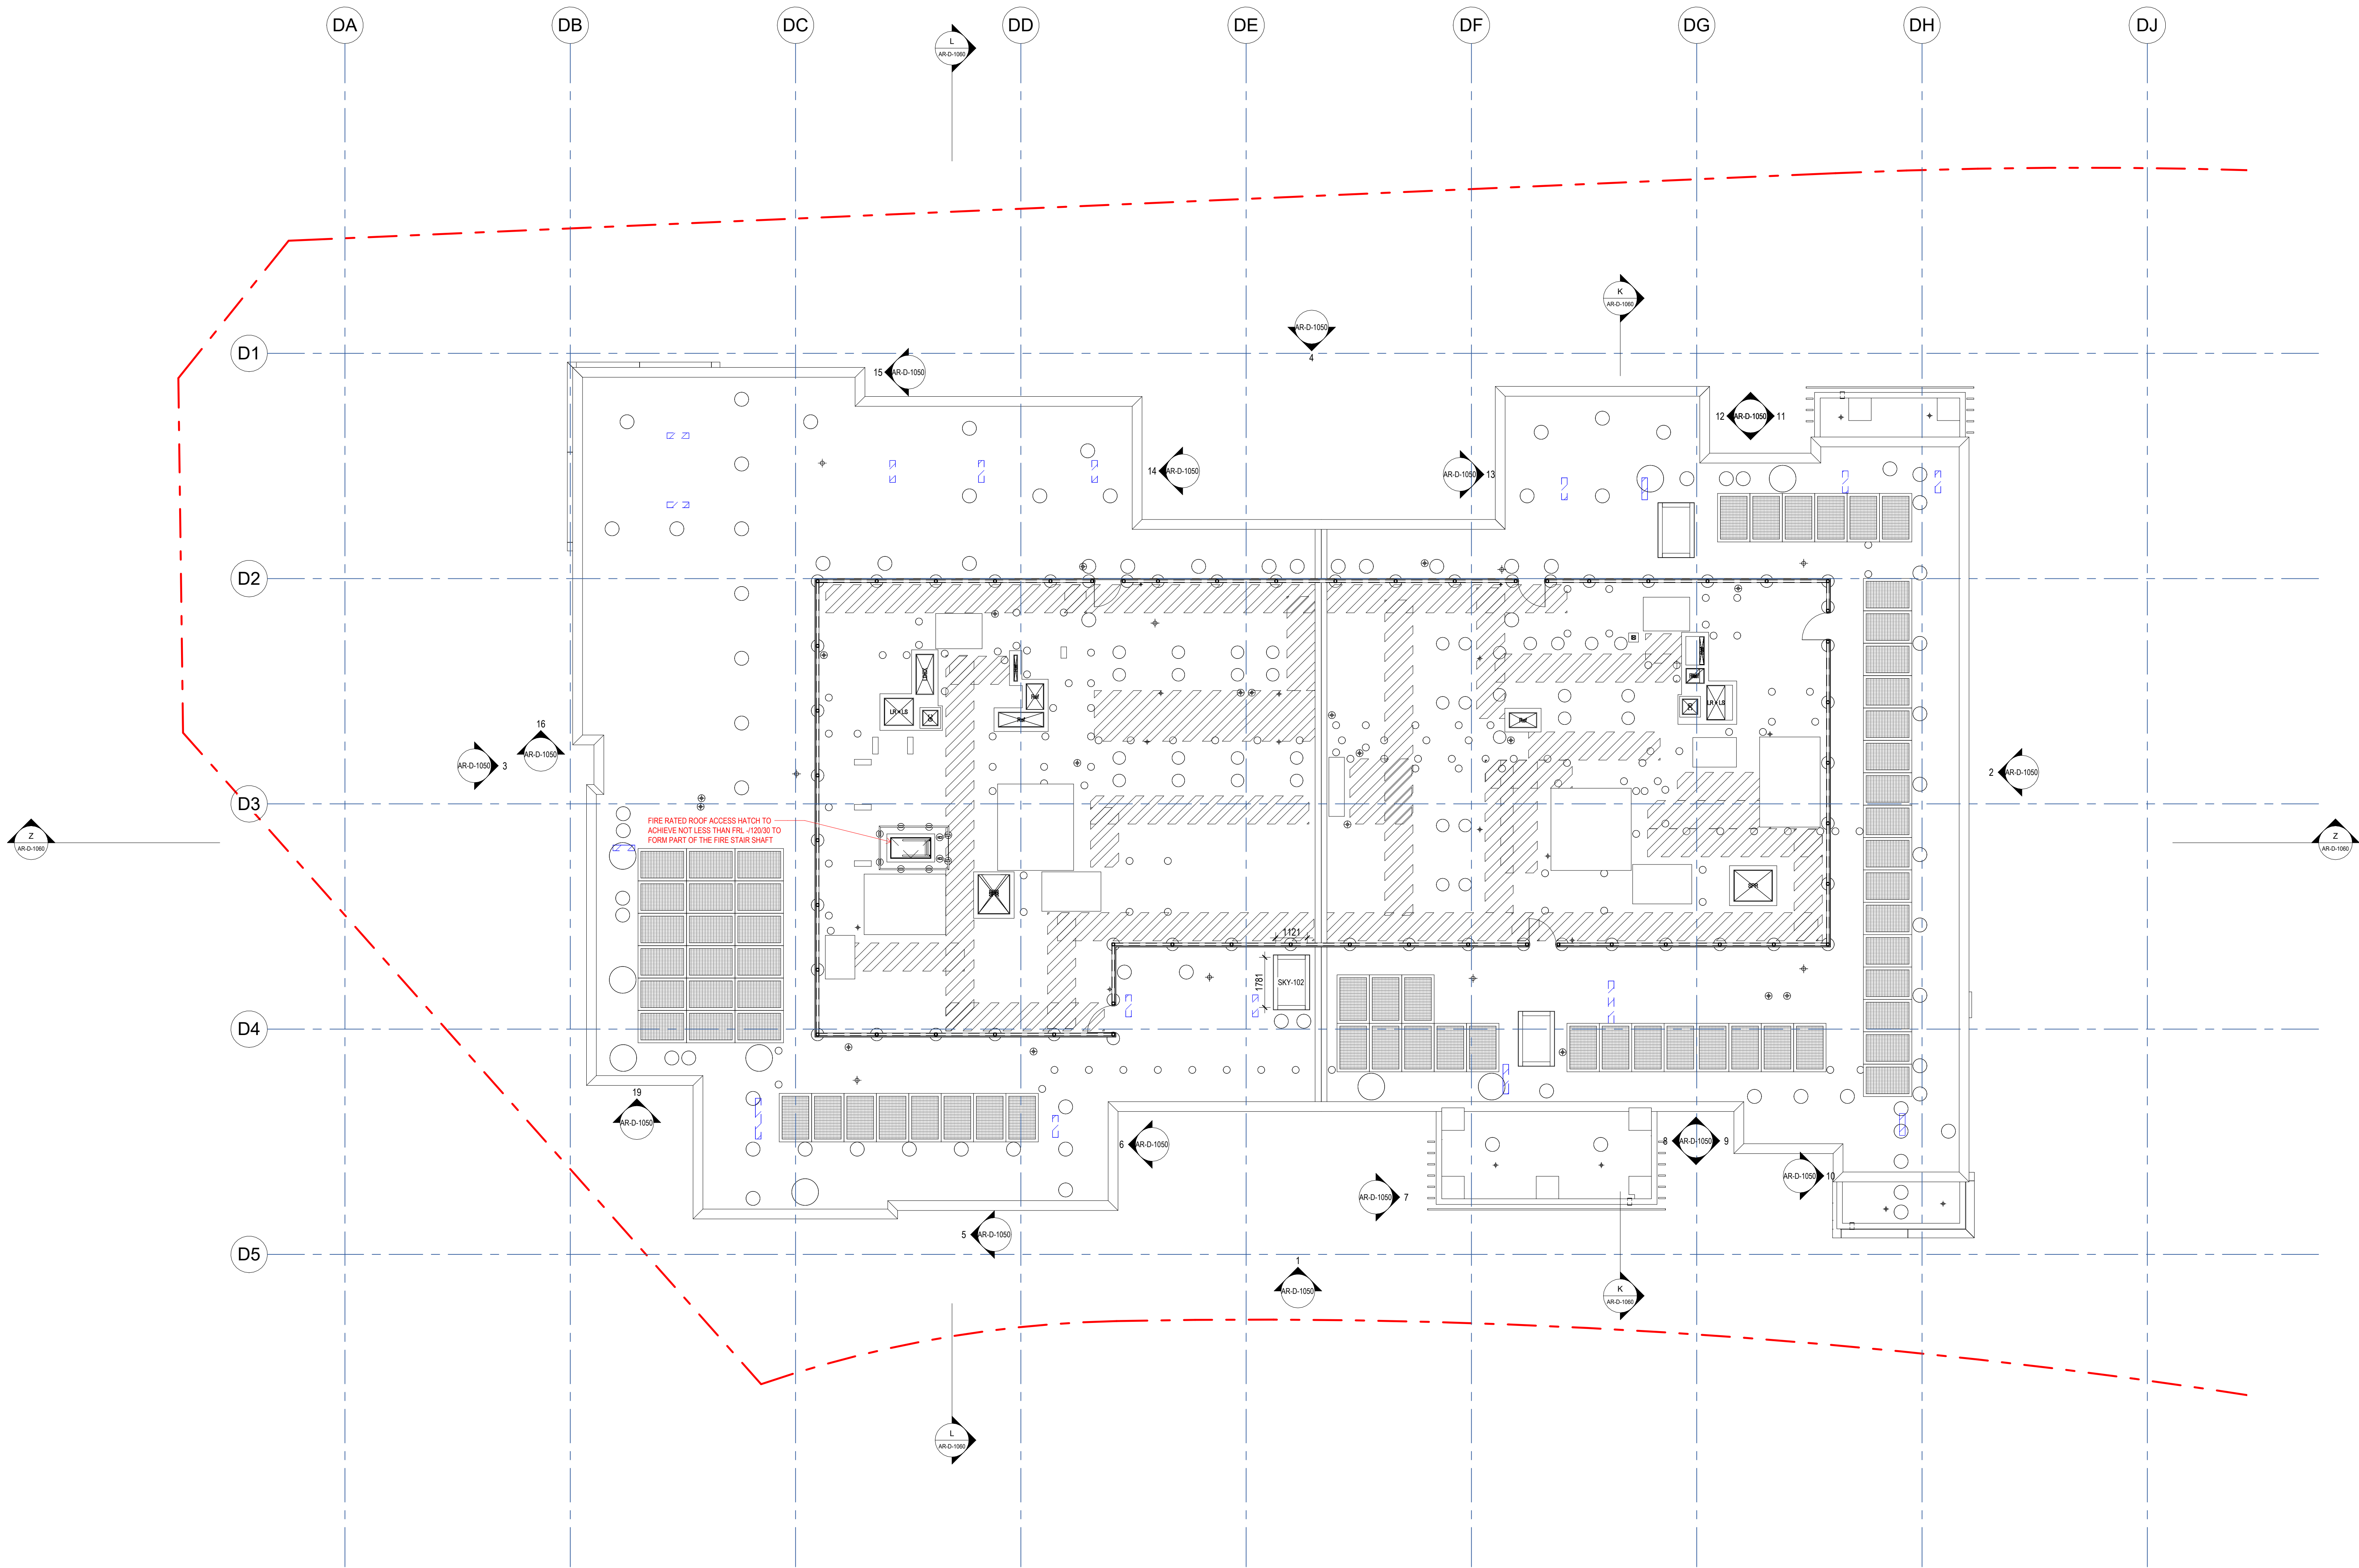

GENERAL ABBREVIATIONS

- B1 - Bedroom 1
- B2 - Bedroom 2
- B3 - Bedroom 3
- BA - Bathroom
- BAL - Balcony
- D - Dining
- EN - Ensuite
- F - Family
- K - Kitchen
- L - Living
- LDY - Laundry
- M - Media
- ST - Store
- U - Utility
- APZ - Asset Protection Zone

MASONRY WALL LEGEND


- AUTOCLAVED AERATED CONCRETE WALL
- BRICKWORK
- BLOCKWORK WALL
- CORE FILLED BLOCKWORK WALL
- INSITU CONCRETE
- PERMANENT FORMWORK CONCRETE WALL
- SPEEDPANEL

DOOR TAG

- DOOR LOCATION / FUNCTION / OPERATION VARIATION
- DOOR LEAF WIDTH

DOOR NUMBER PREFIX LEGEND

- AB - APARTMENT DOOR
- CA - COMMON PROPERTY DOOR
- SA - SPECIAL DOOR

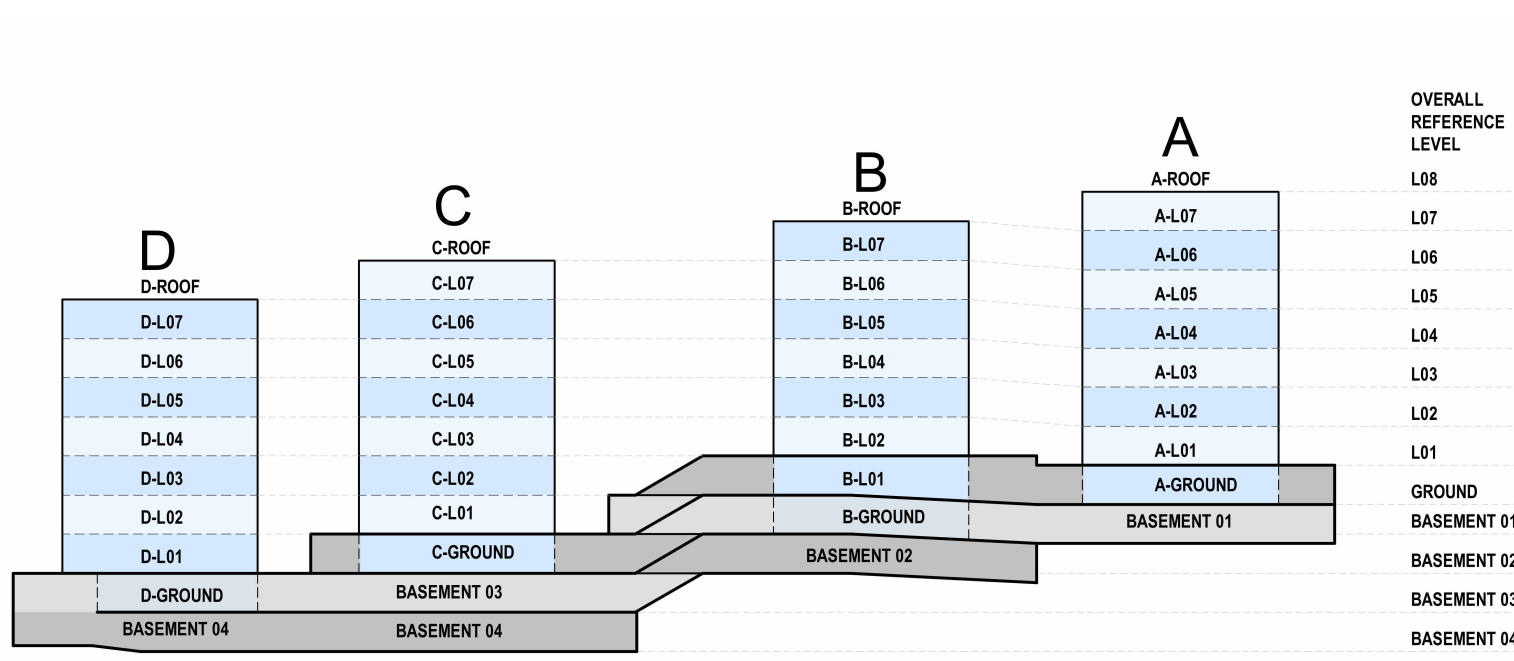

- OVERALL REFERENCE LEVEL
- L16
- L15
- L14
- L13
- L12
- L11
- GROUND
- BASEMENT F1
- BASEMENT F2
- BASEMENT F3
- BASEMENT F4

PRELIMINARY DRAWING
THIS DRAWING IS WORK IN PROGRESS, NOT COORDINATED WITH ALL TRADES
AND SUBJECT TO FURTHER REFINEMENT. THE INFORMATION PROVIDED MAY
BE INCOMPLETE FOR FULL COSTING AND TENDERING PURPOSES

PRELIMINARY NOT FOR CONSTRUCTION

12/02/2026	1	GENERAL UPDATES
31/03/2025	0	ISSUE FOR CC08 FIRE RATED ACCESS FOR ROOF ACCESS HATCH
01/03/2025	F	ISSUE FOR INFORMATION
01/03/2025	E	ISSUE FOR INFORMATION
01/03/2025	D	ISSUES FOR INFORMATION & TOILET EXHAUST RISER UPDATE
01/03/2025	C	ISSUE FOR INFORMATION & TOILET EXHAUST RISER UPDATE
28/05/2024		ISSUE FOR COST PLAN TYPE D-12
DATE	REV	DESCRIPTION

For previous versions refer to Document Control history



project:
HighForest Apts - Building D
55 Connara Avenue, West Pennant Hills

title:
ROOF - BUILDING D
GENERAL ARRANGEMENT PLAN

job no: A87654

drawing no: **AR-D-1019**

date: 12/02/2026 scale @ A0: 1:100 rev: 1

Copyright © 2026 Mirvac Pty Ltd. All rights reserved. This drawing is the property of Mirvac Pty Ltd. No reproduction or use of this drawing is permitted without the written permission of Mirvac Pty Ltd.